


OVERALL FLOOR PLAN

SHEET TITLE

NEW BERLIN DEVELOPMENT
192,800 SF MULTI TENANT BUILD.
WEST SMALL ROAD
NEW BERLIN, WISCONSIN


JOB: 3218
DRAWN: CK
CHECKED: DF
DATE: 10-18-19
SHEET:

A1.1

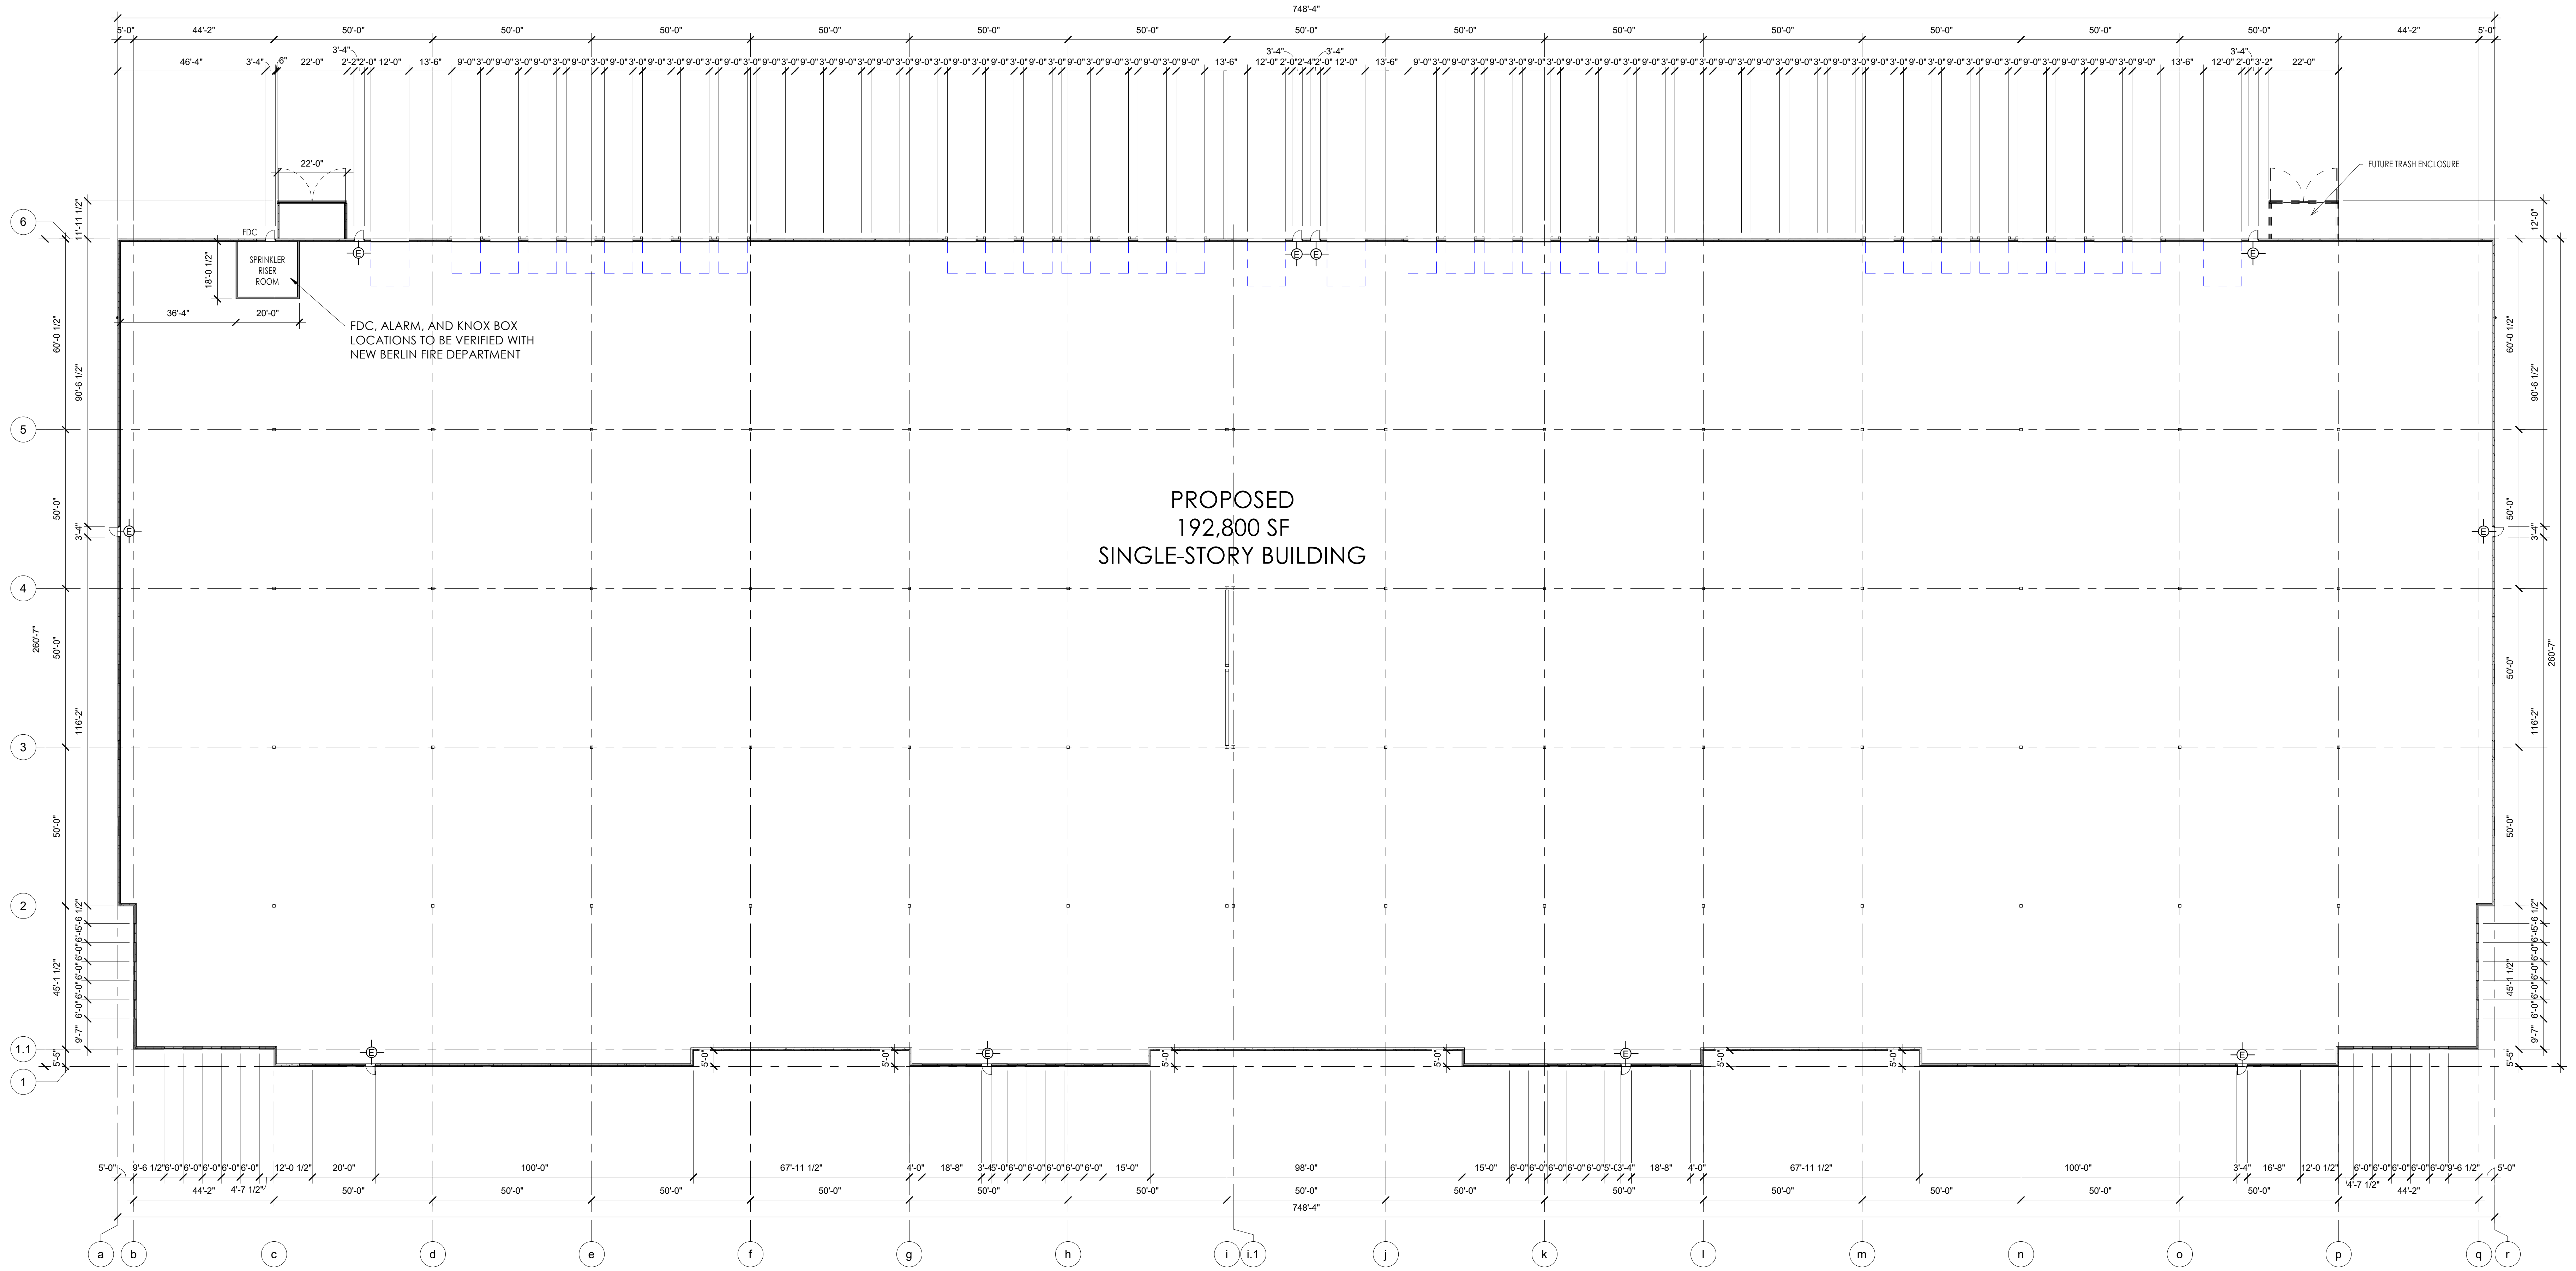

PROPOSED
192,800 SF
SINGLE-STORY BUILDING

1 OVERALL FLOOR PLAN
3/8\"/>

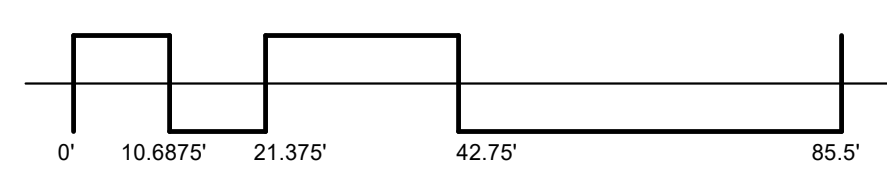

APPLICABLE
TO ALL
PLAN VIEWS