


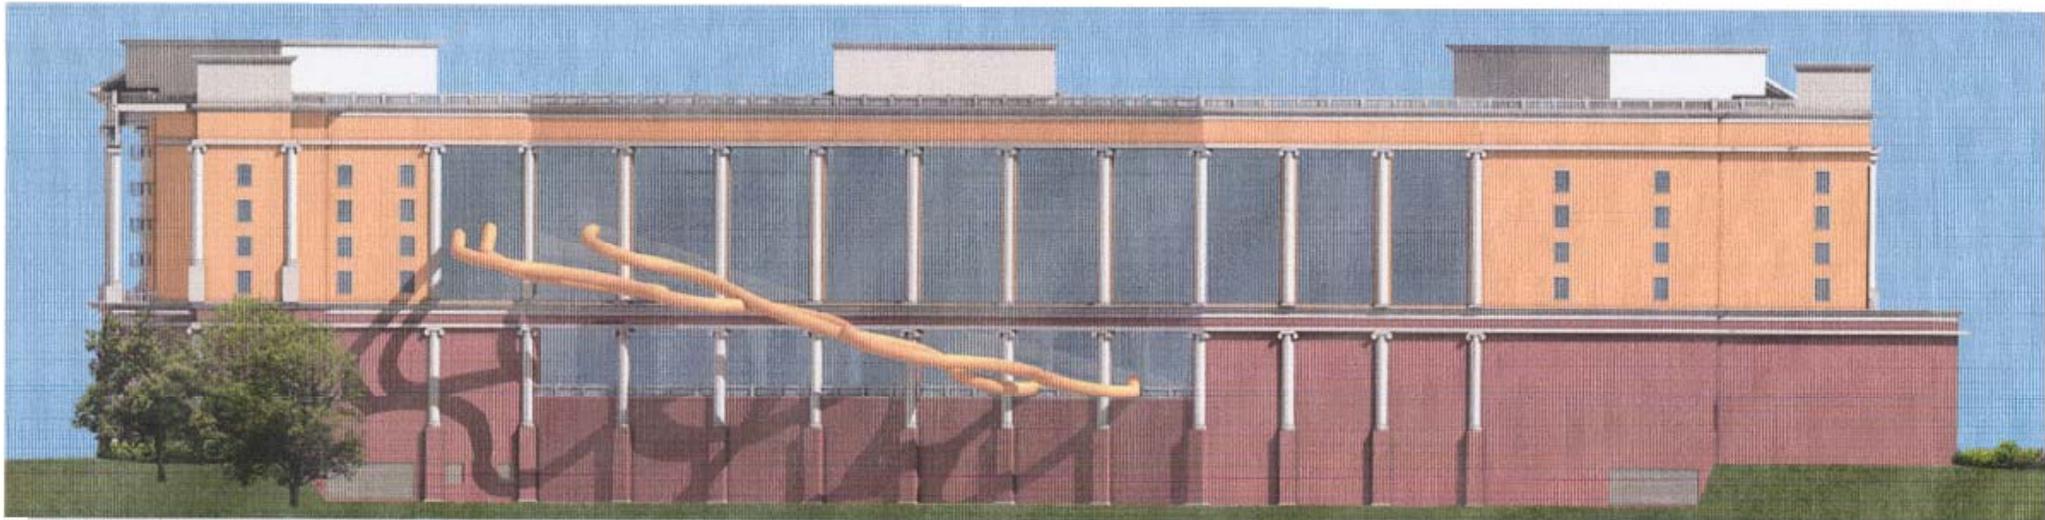

**NORTH ELEVATION**



**SOUTH ELEVATION**



**WEST ELEVATION**



**TDI ASSOCIATES, INC.**  
ARCHITECTS, ENGINEERS, PLANNERS