





1ST FLOOR PLAN

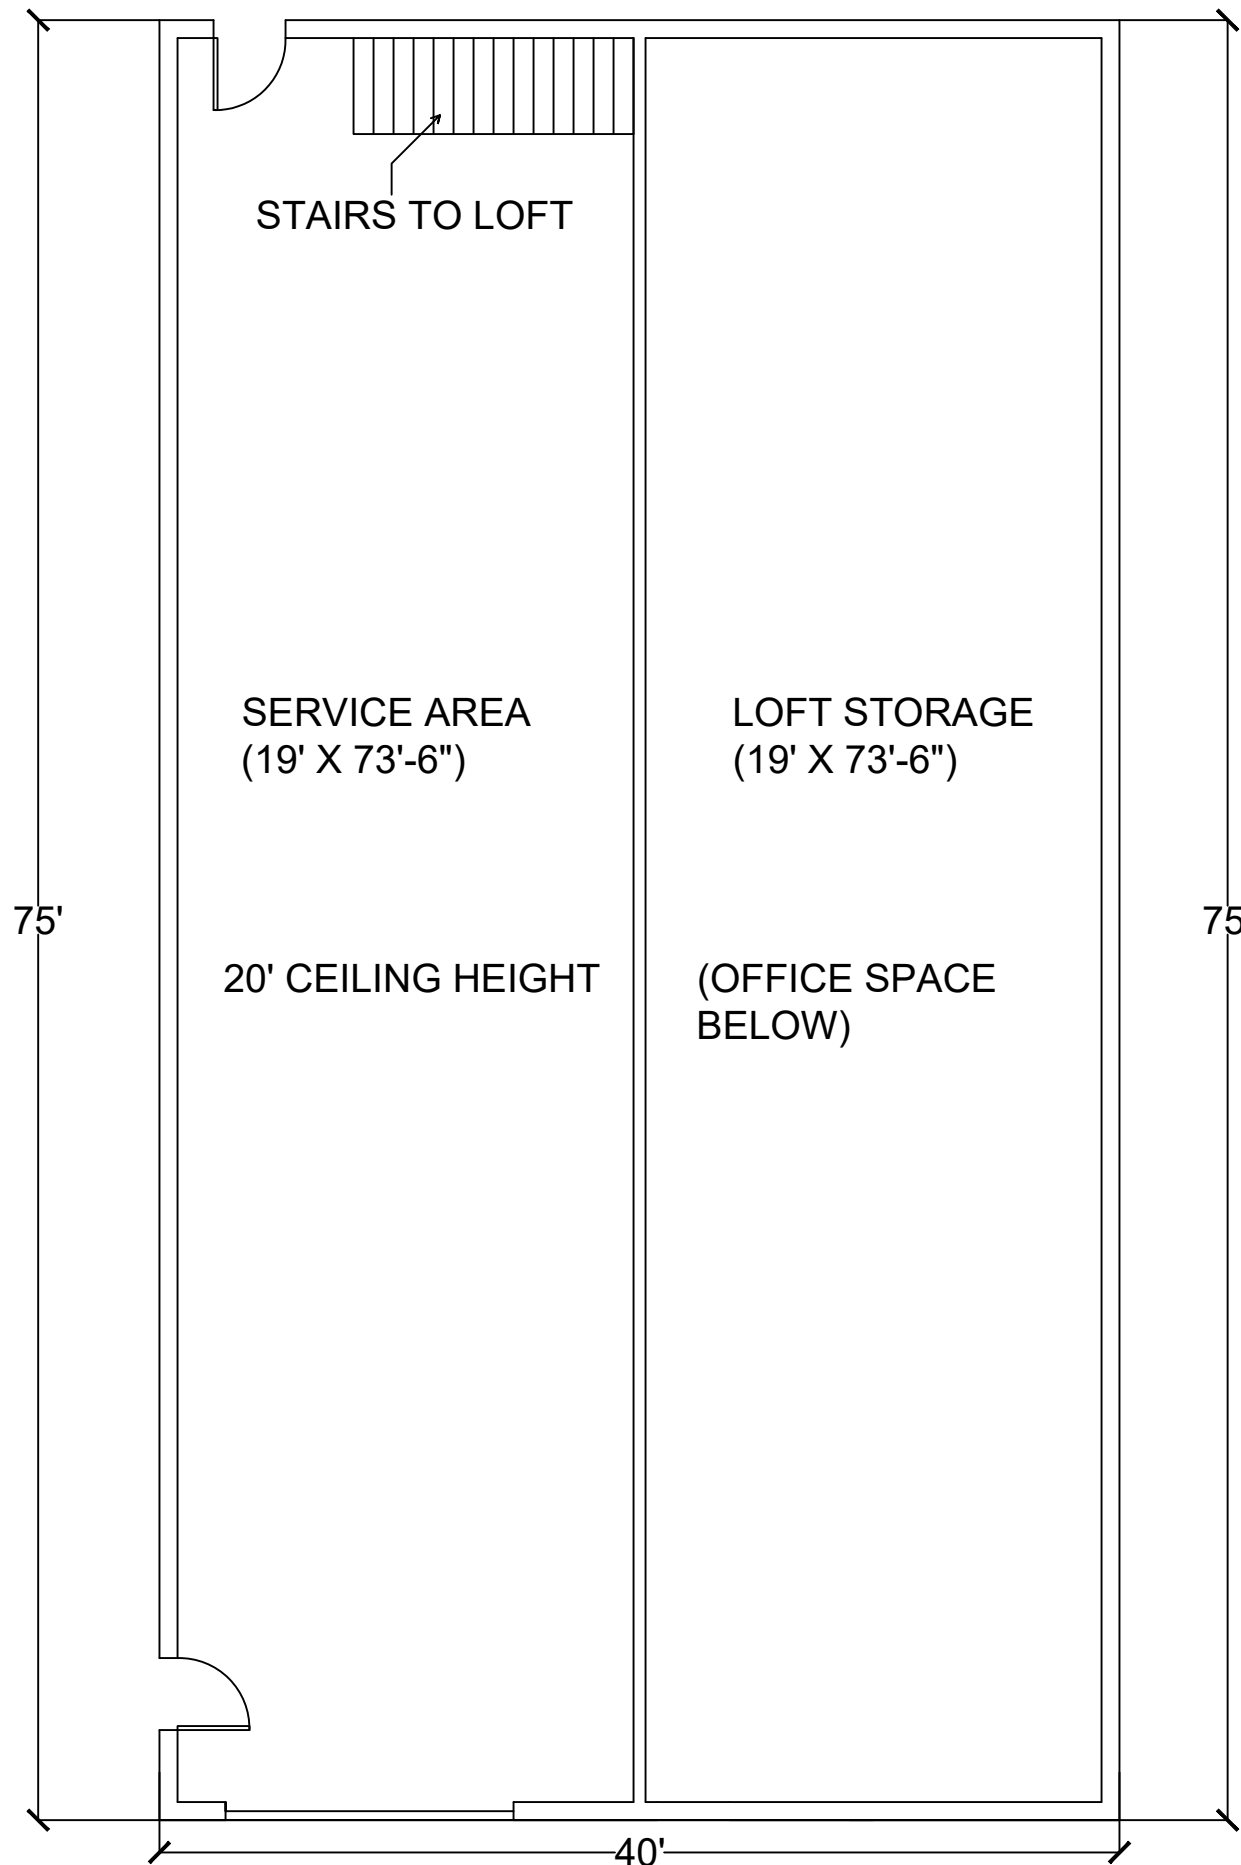


2ND FLOOR PLAN

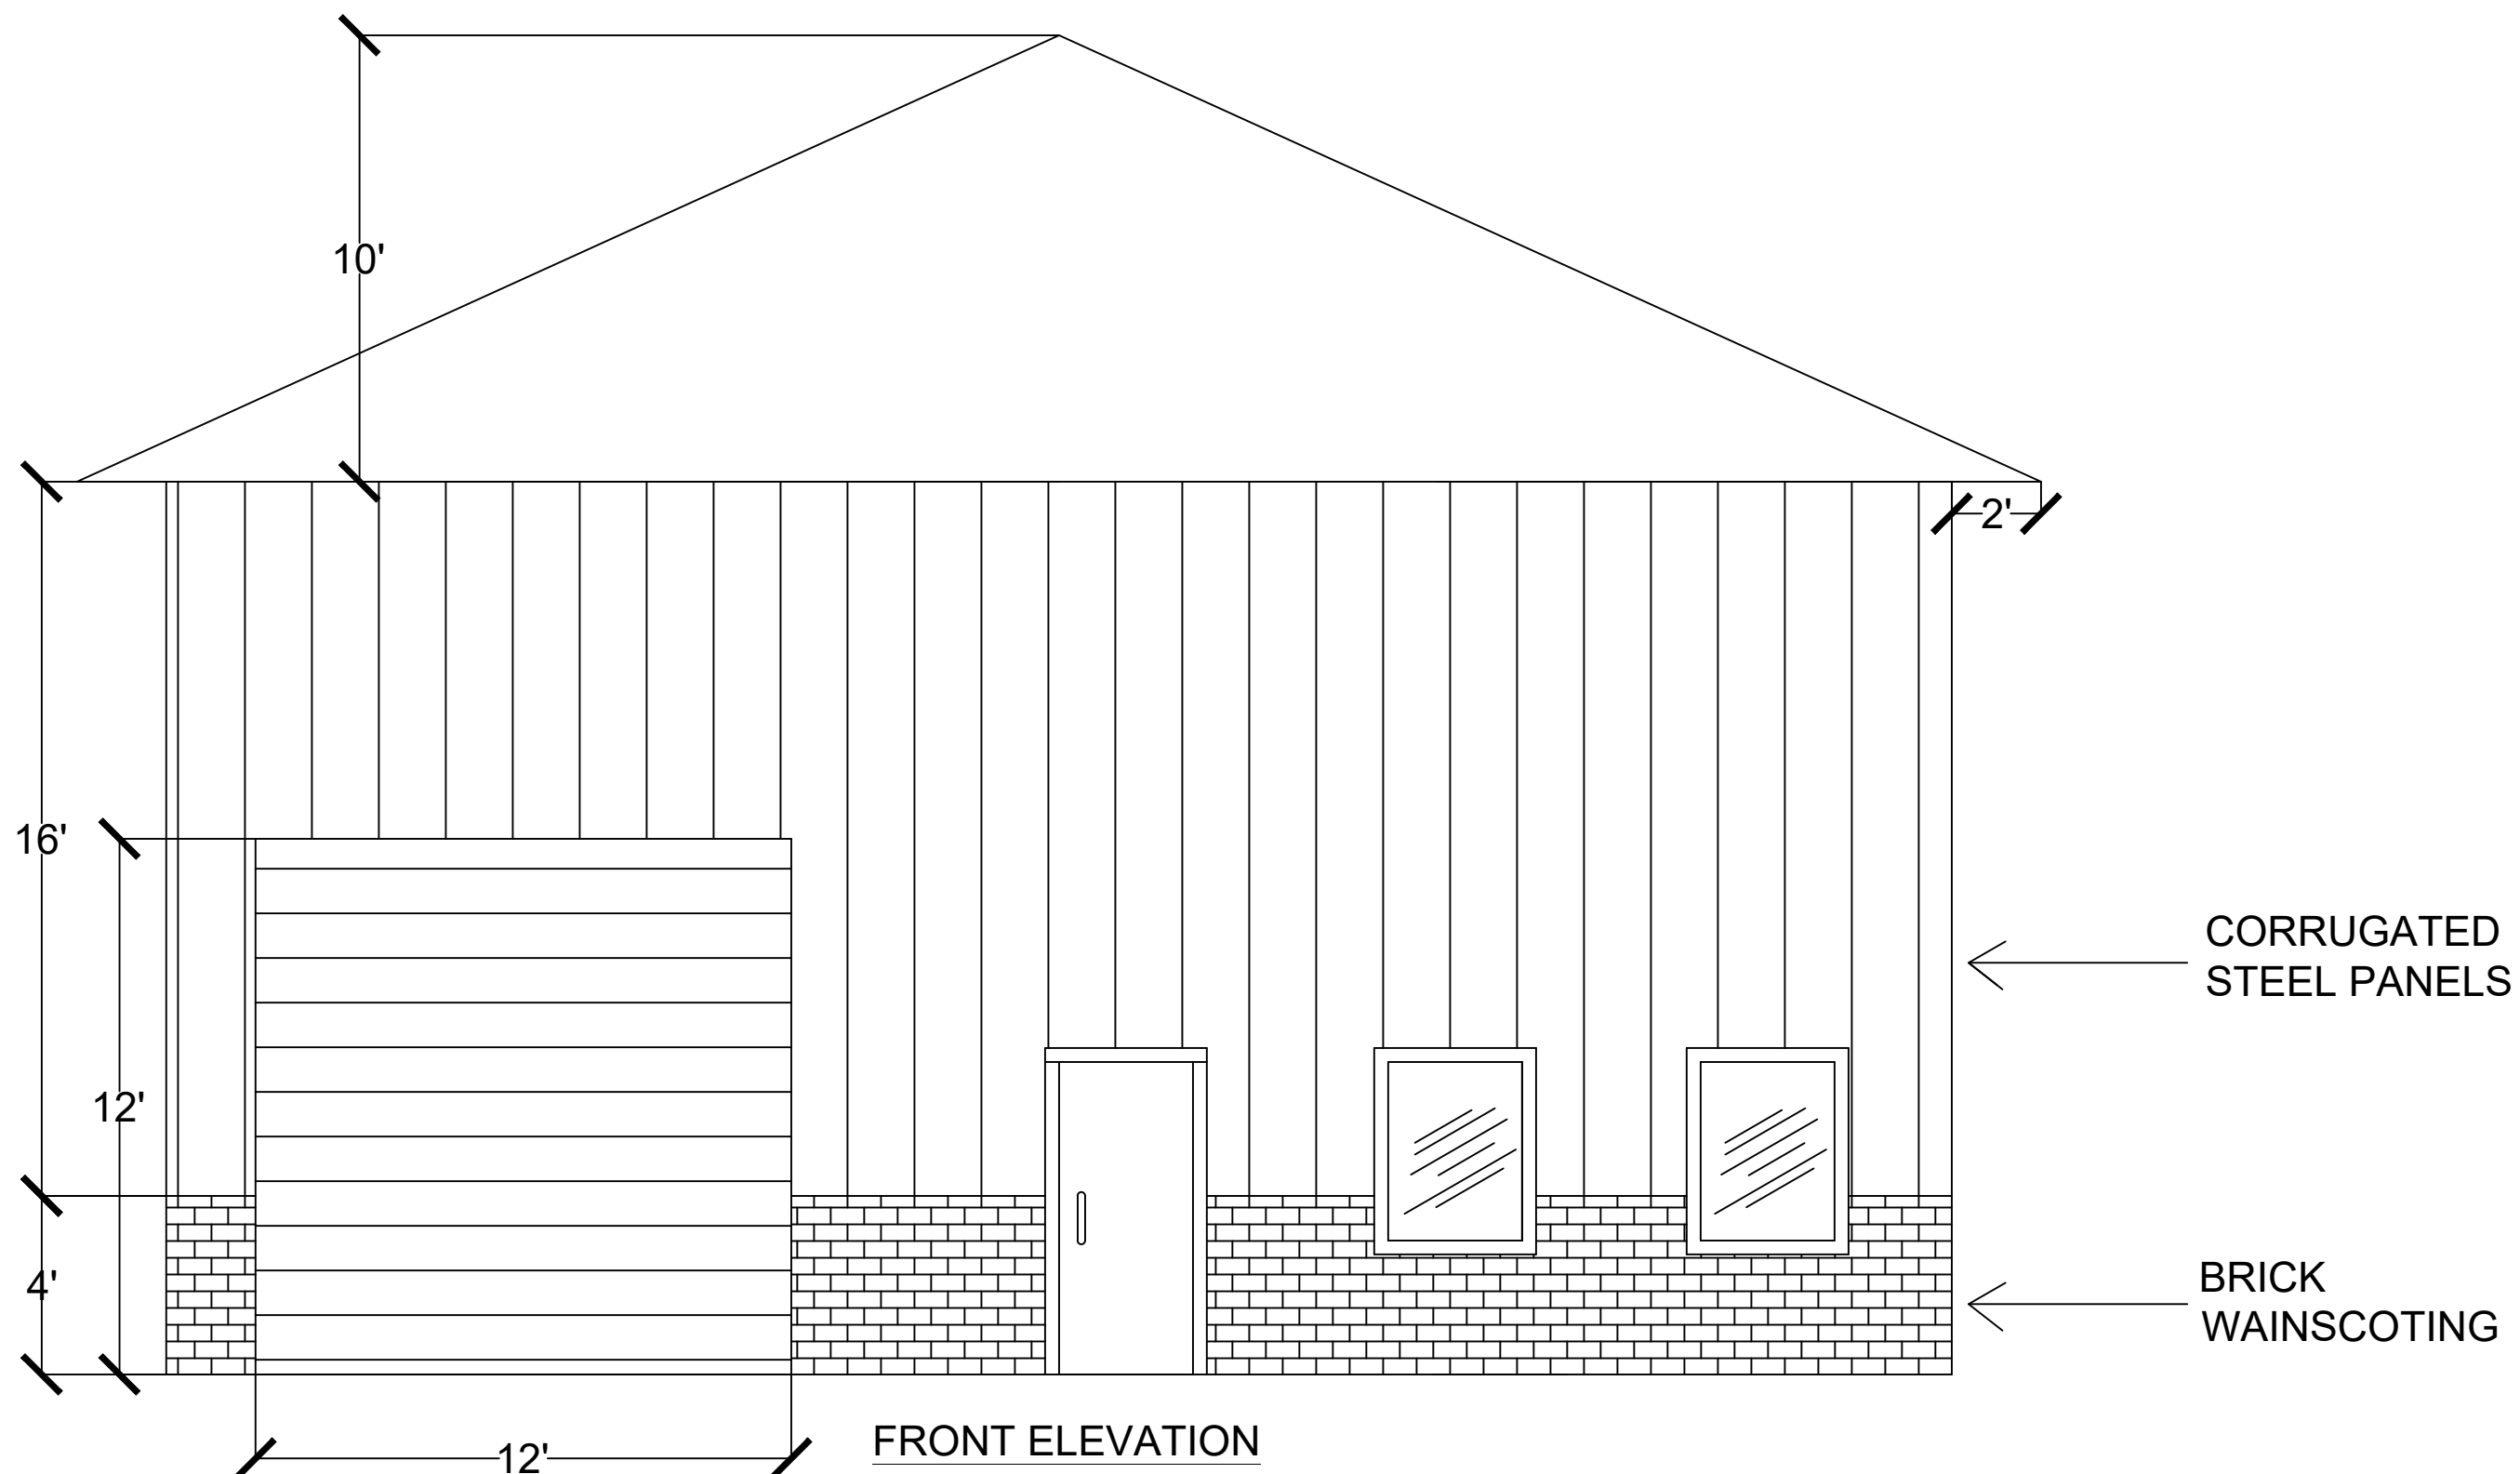

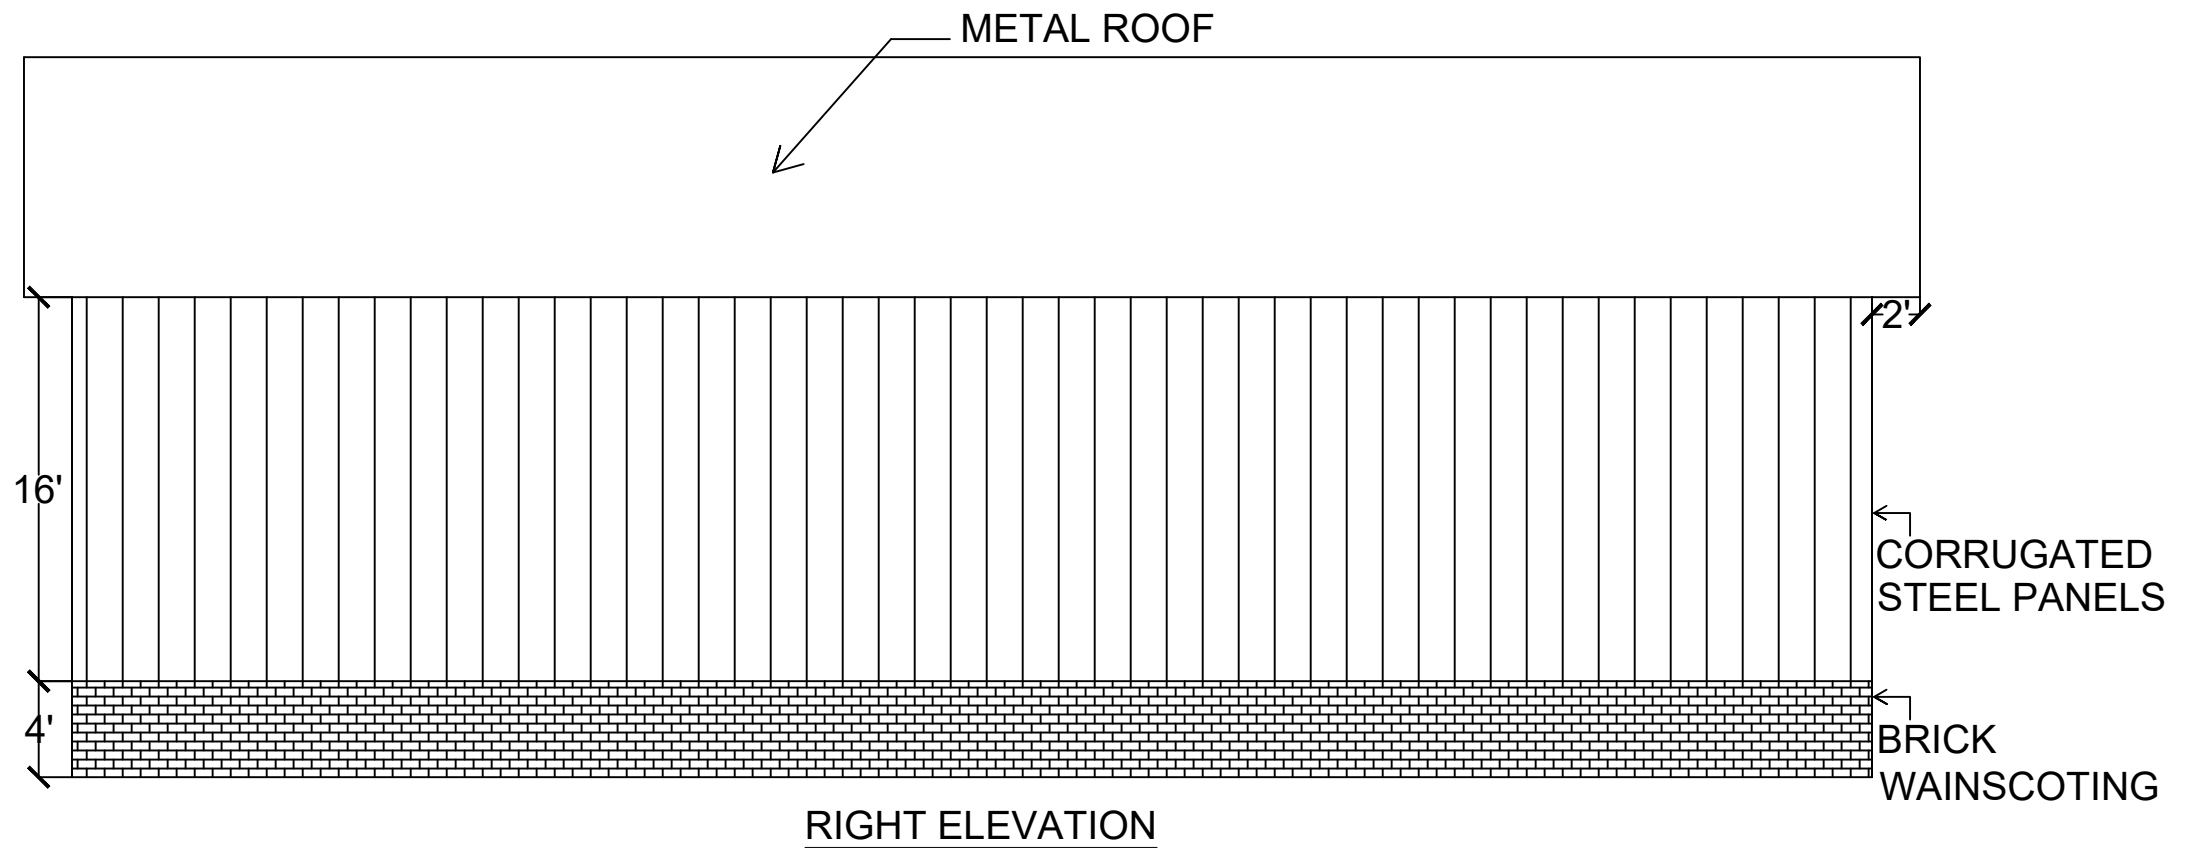

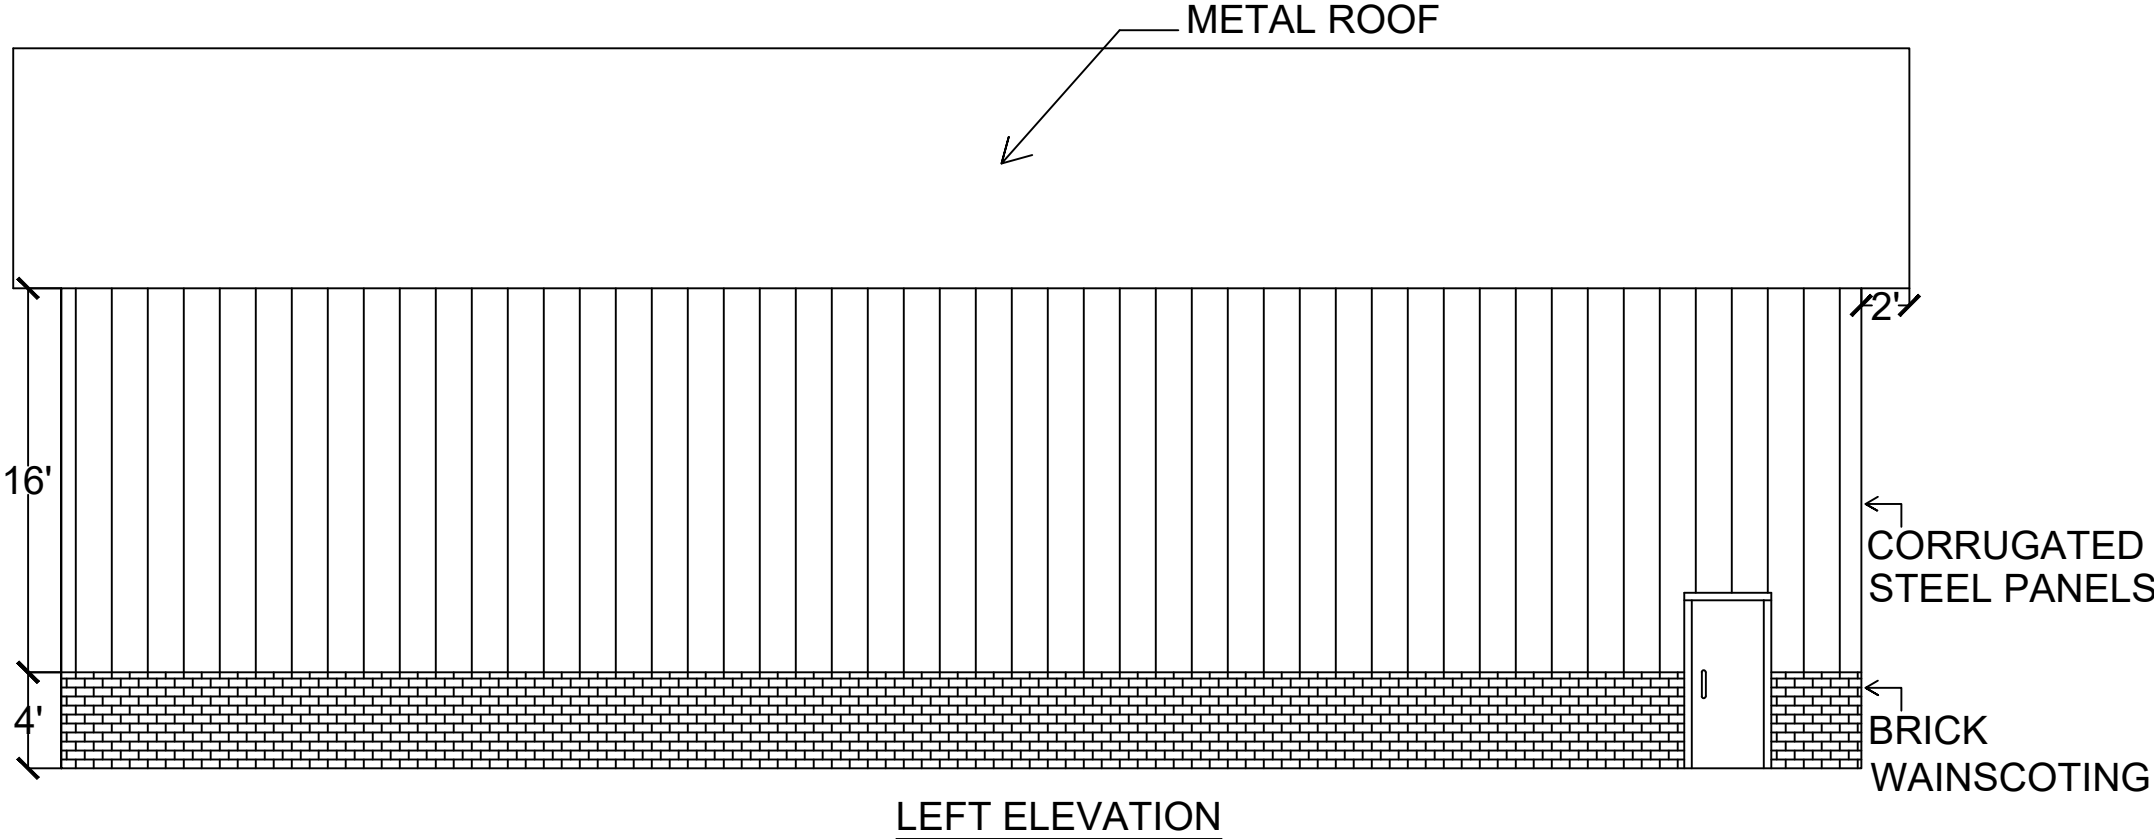

LEFT ELEVATION

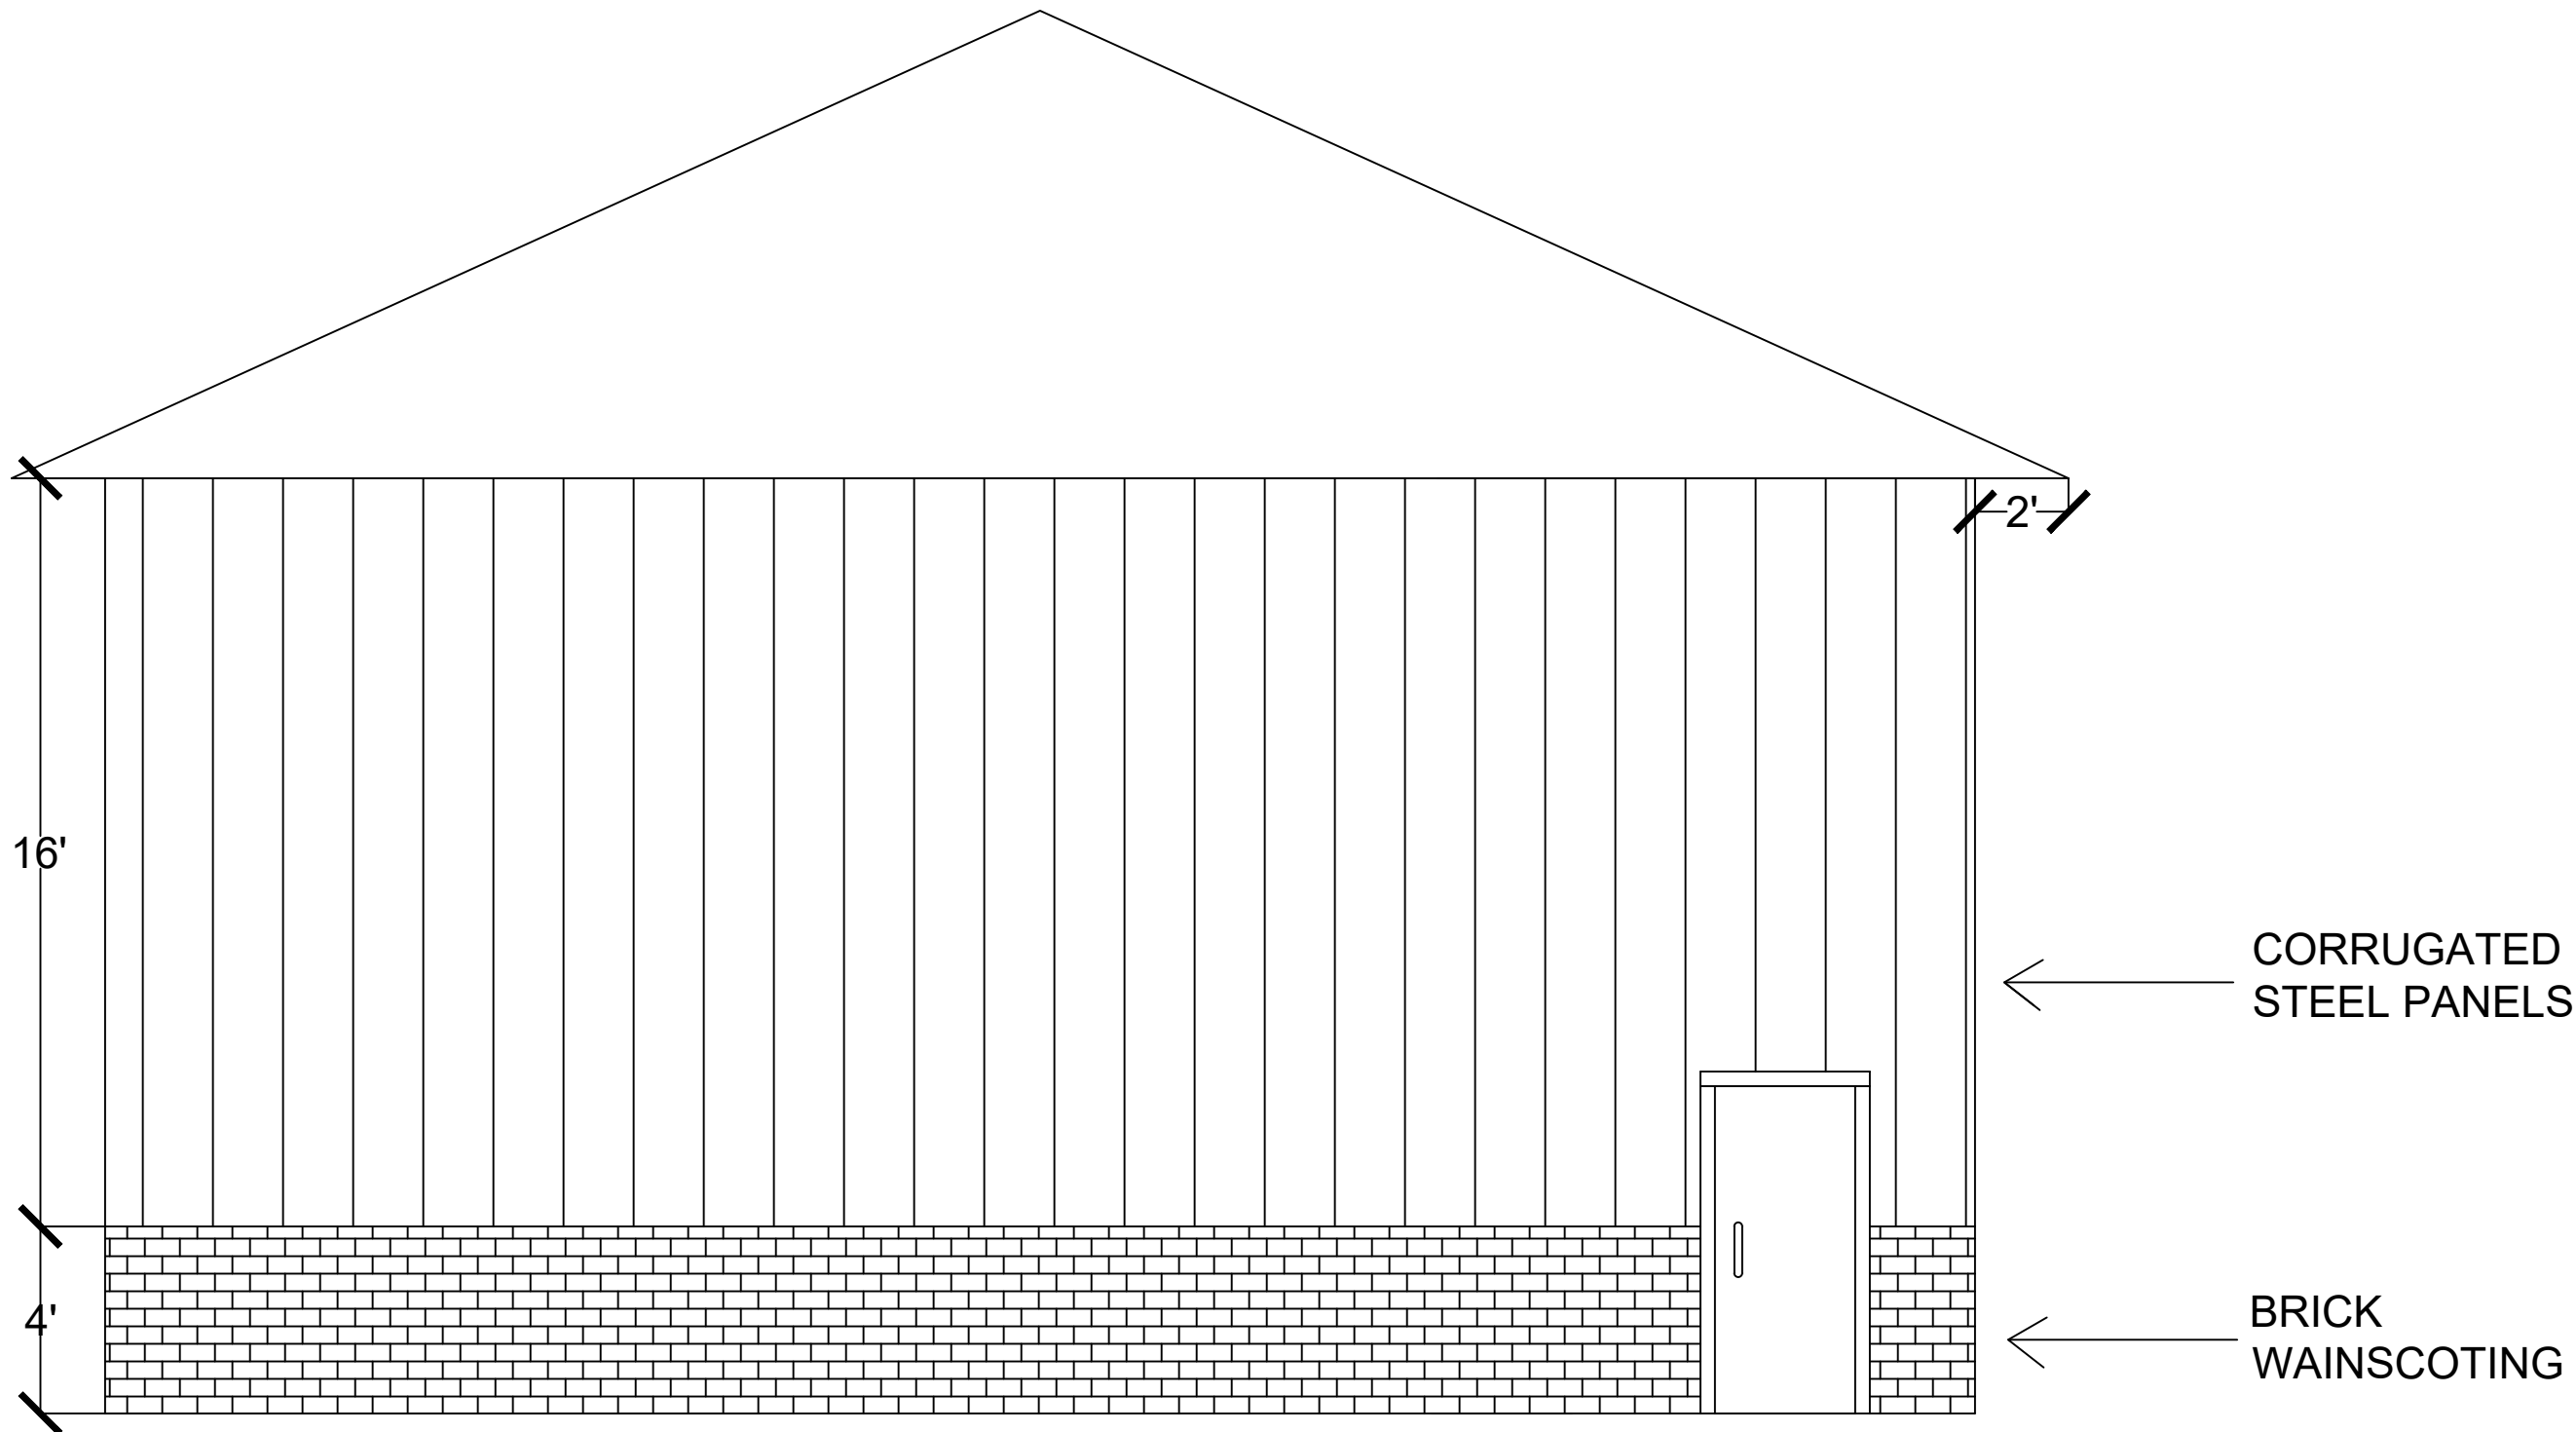

REAR ELEVATION