





1ST FLOOR PLAN

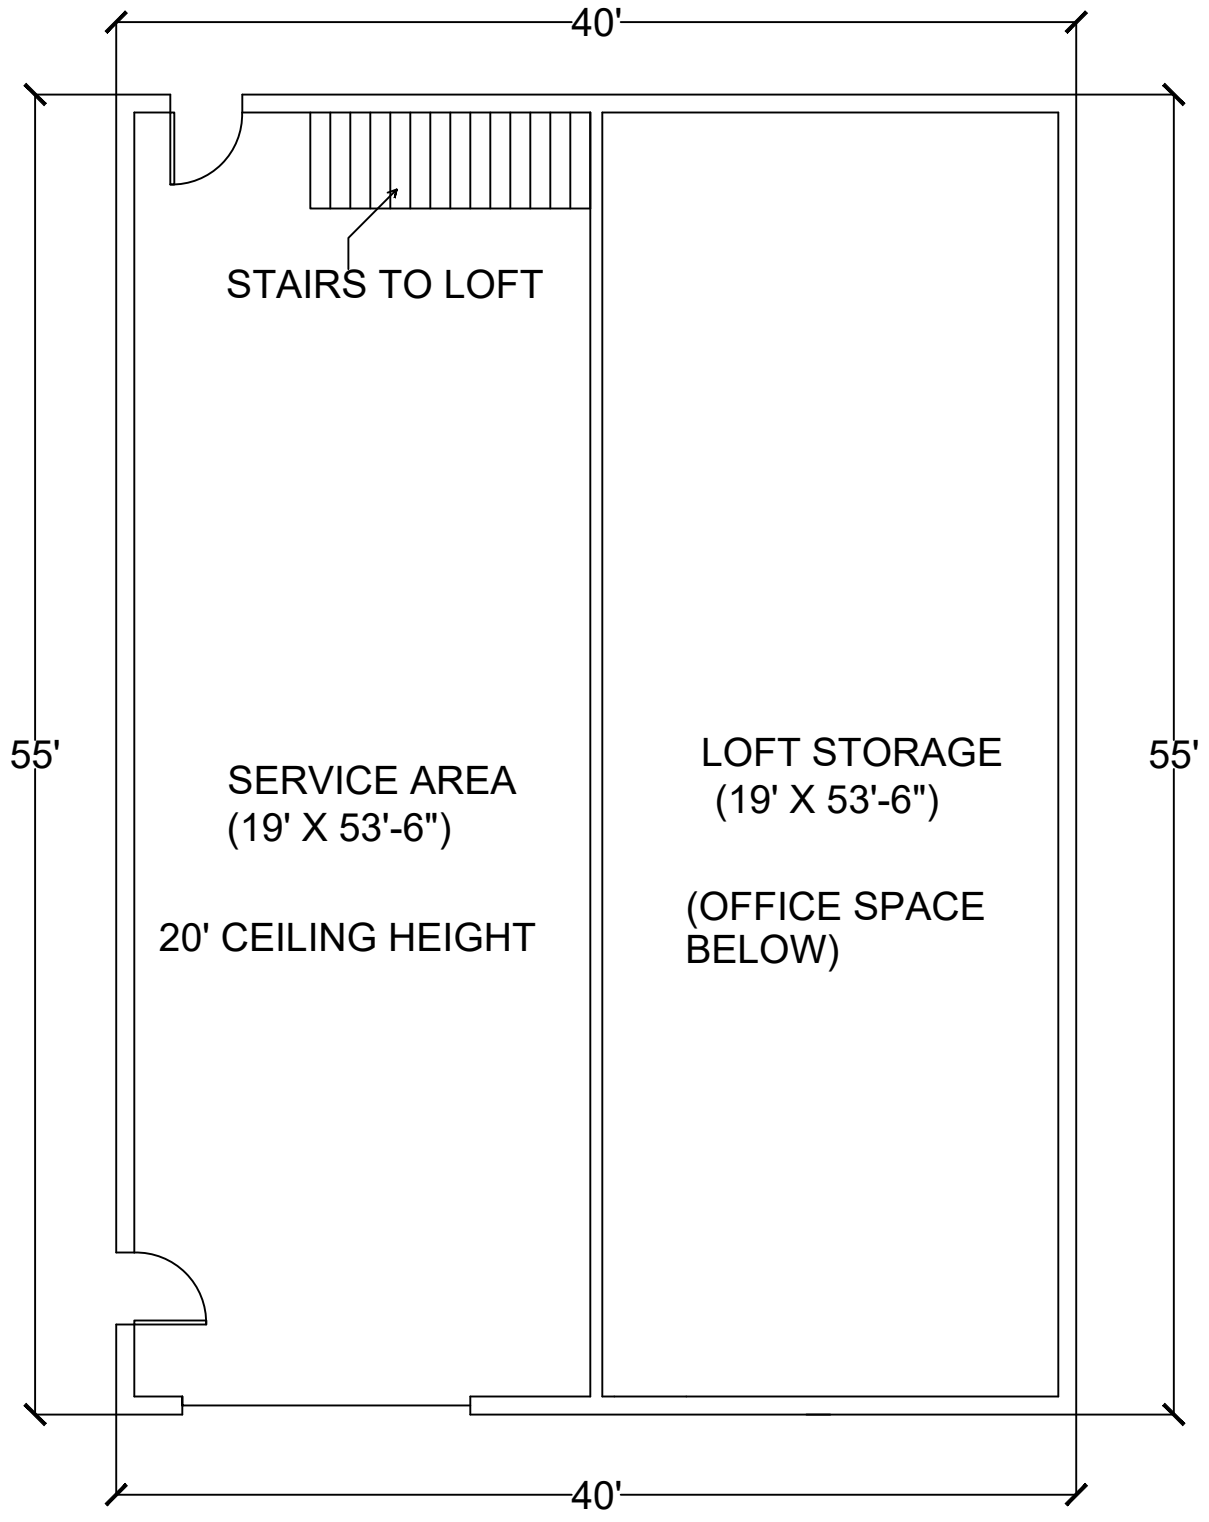

2ND FLOOR PLAN

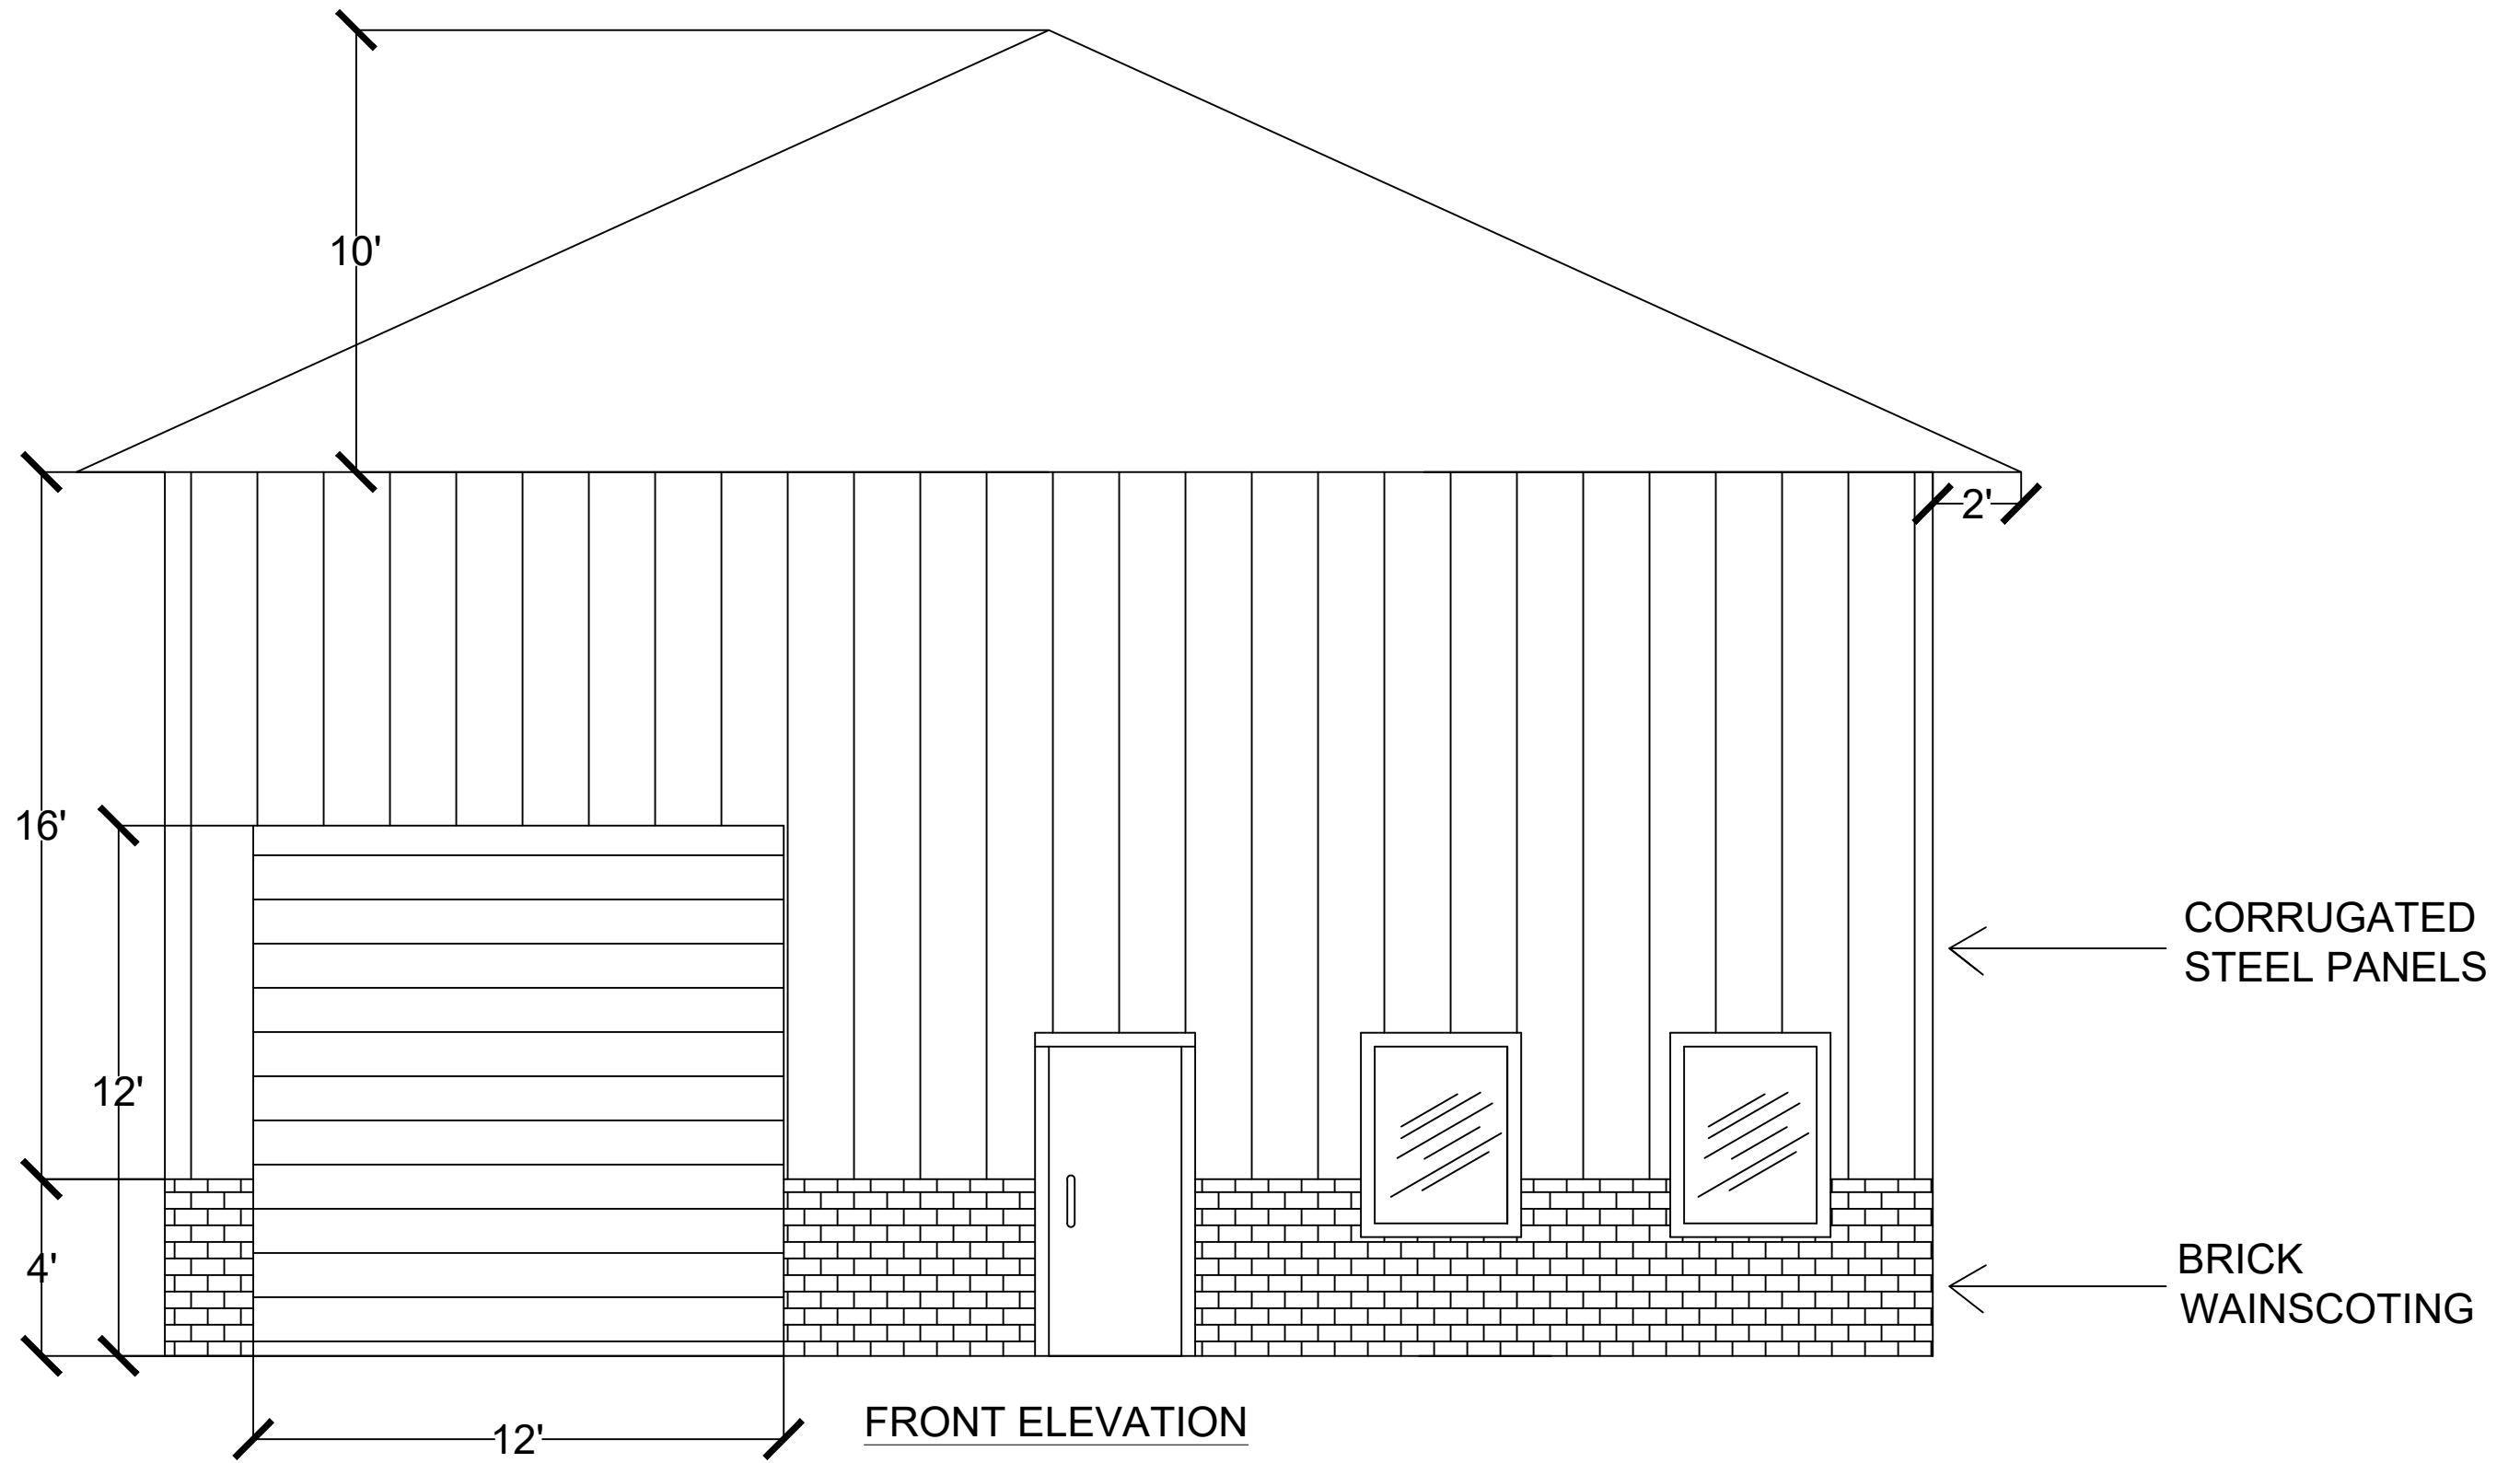


METAL ROOF

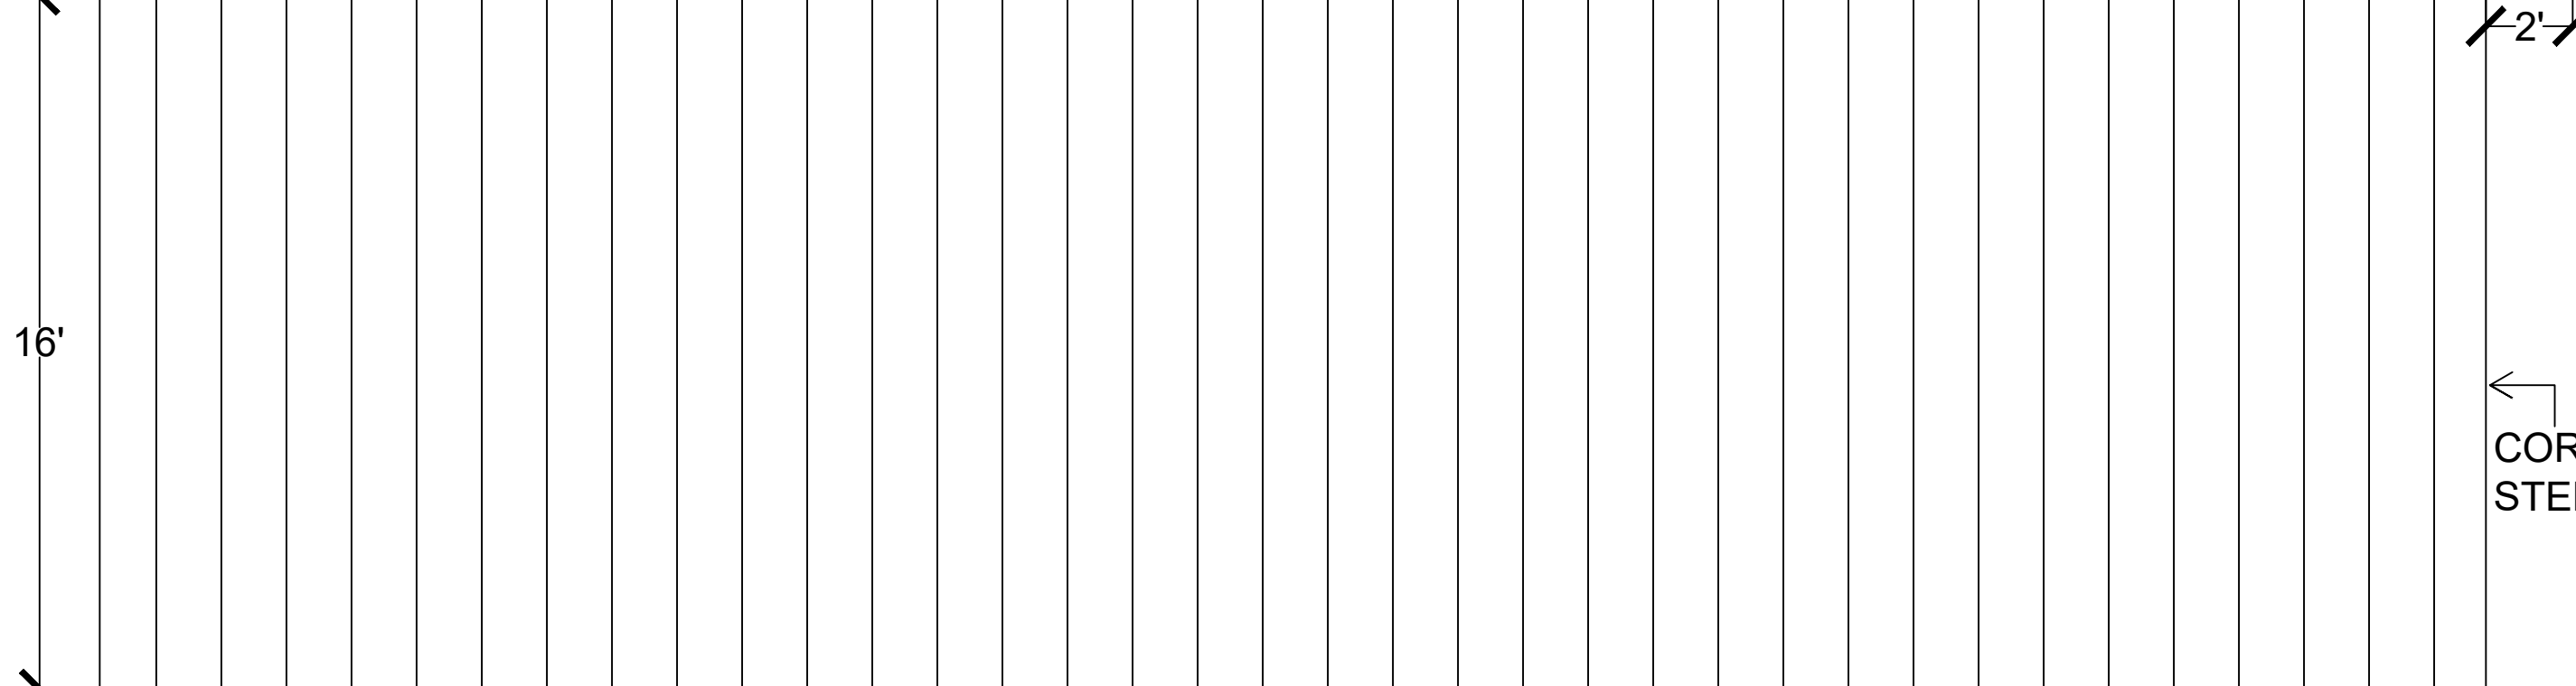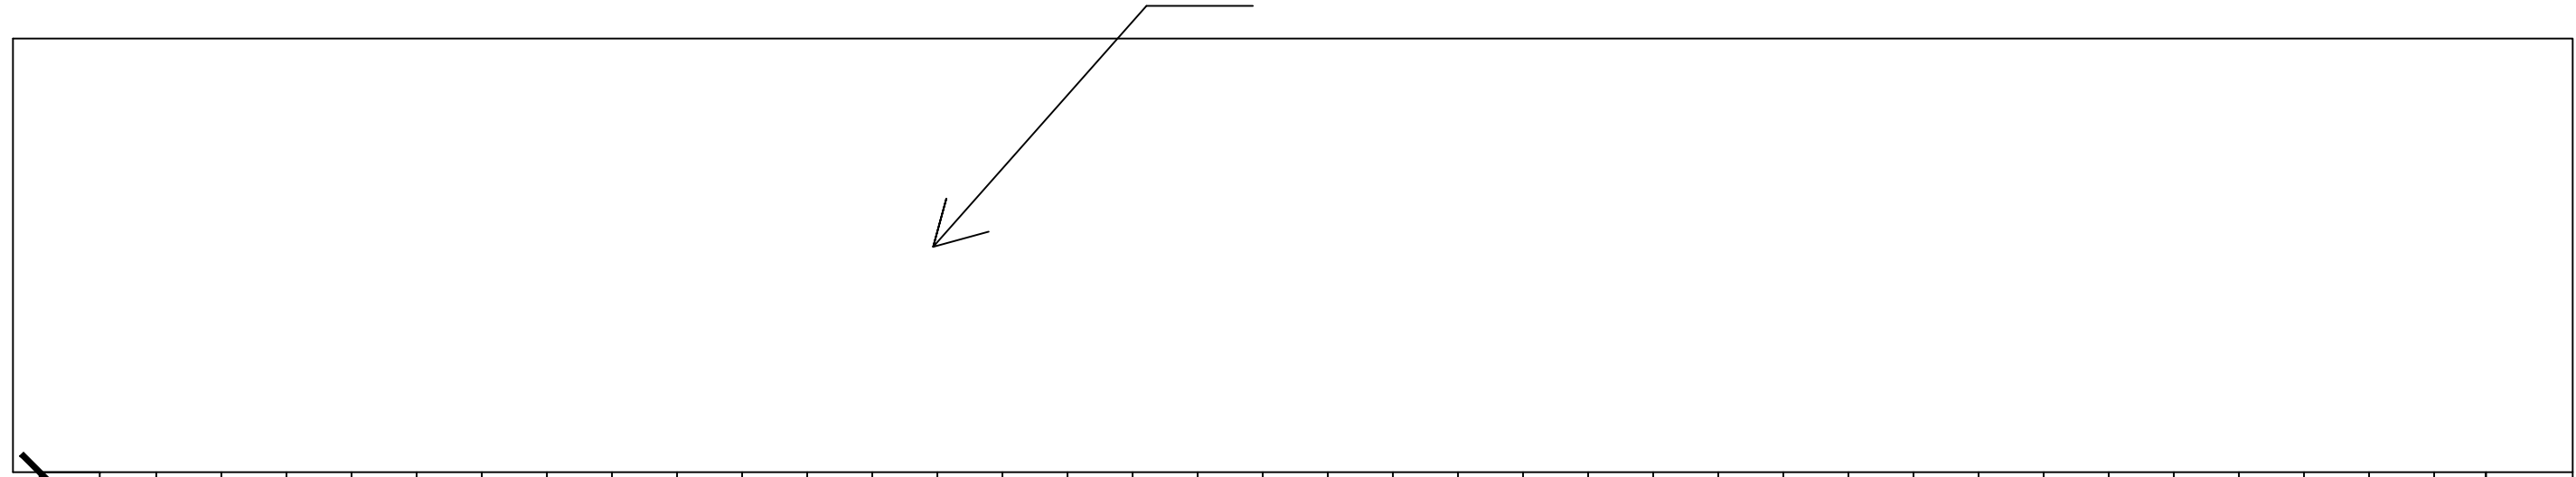

16'

2'

CORRUGATED STEEL PANELS

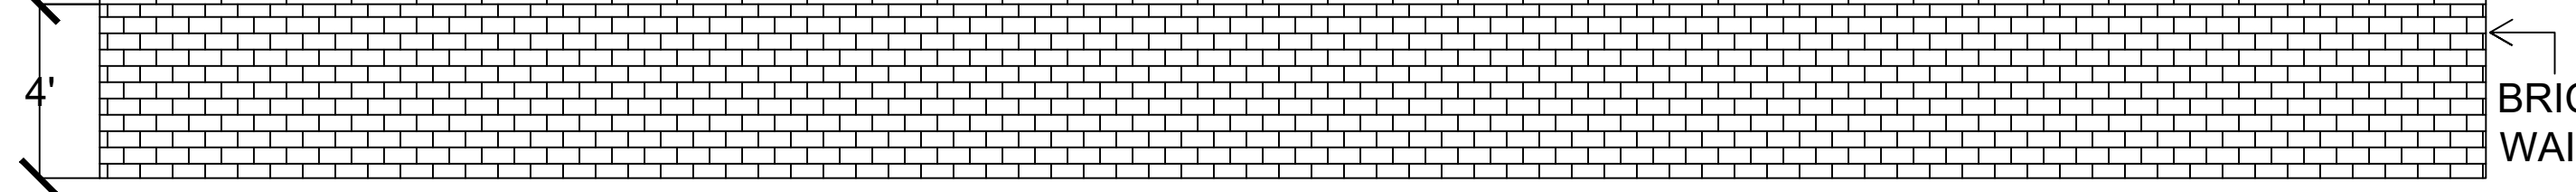


4'

BRICK WAINSCOTING

RIGHT ELEVATION

METAL ROOF

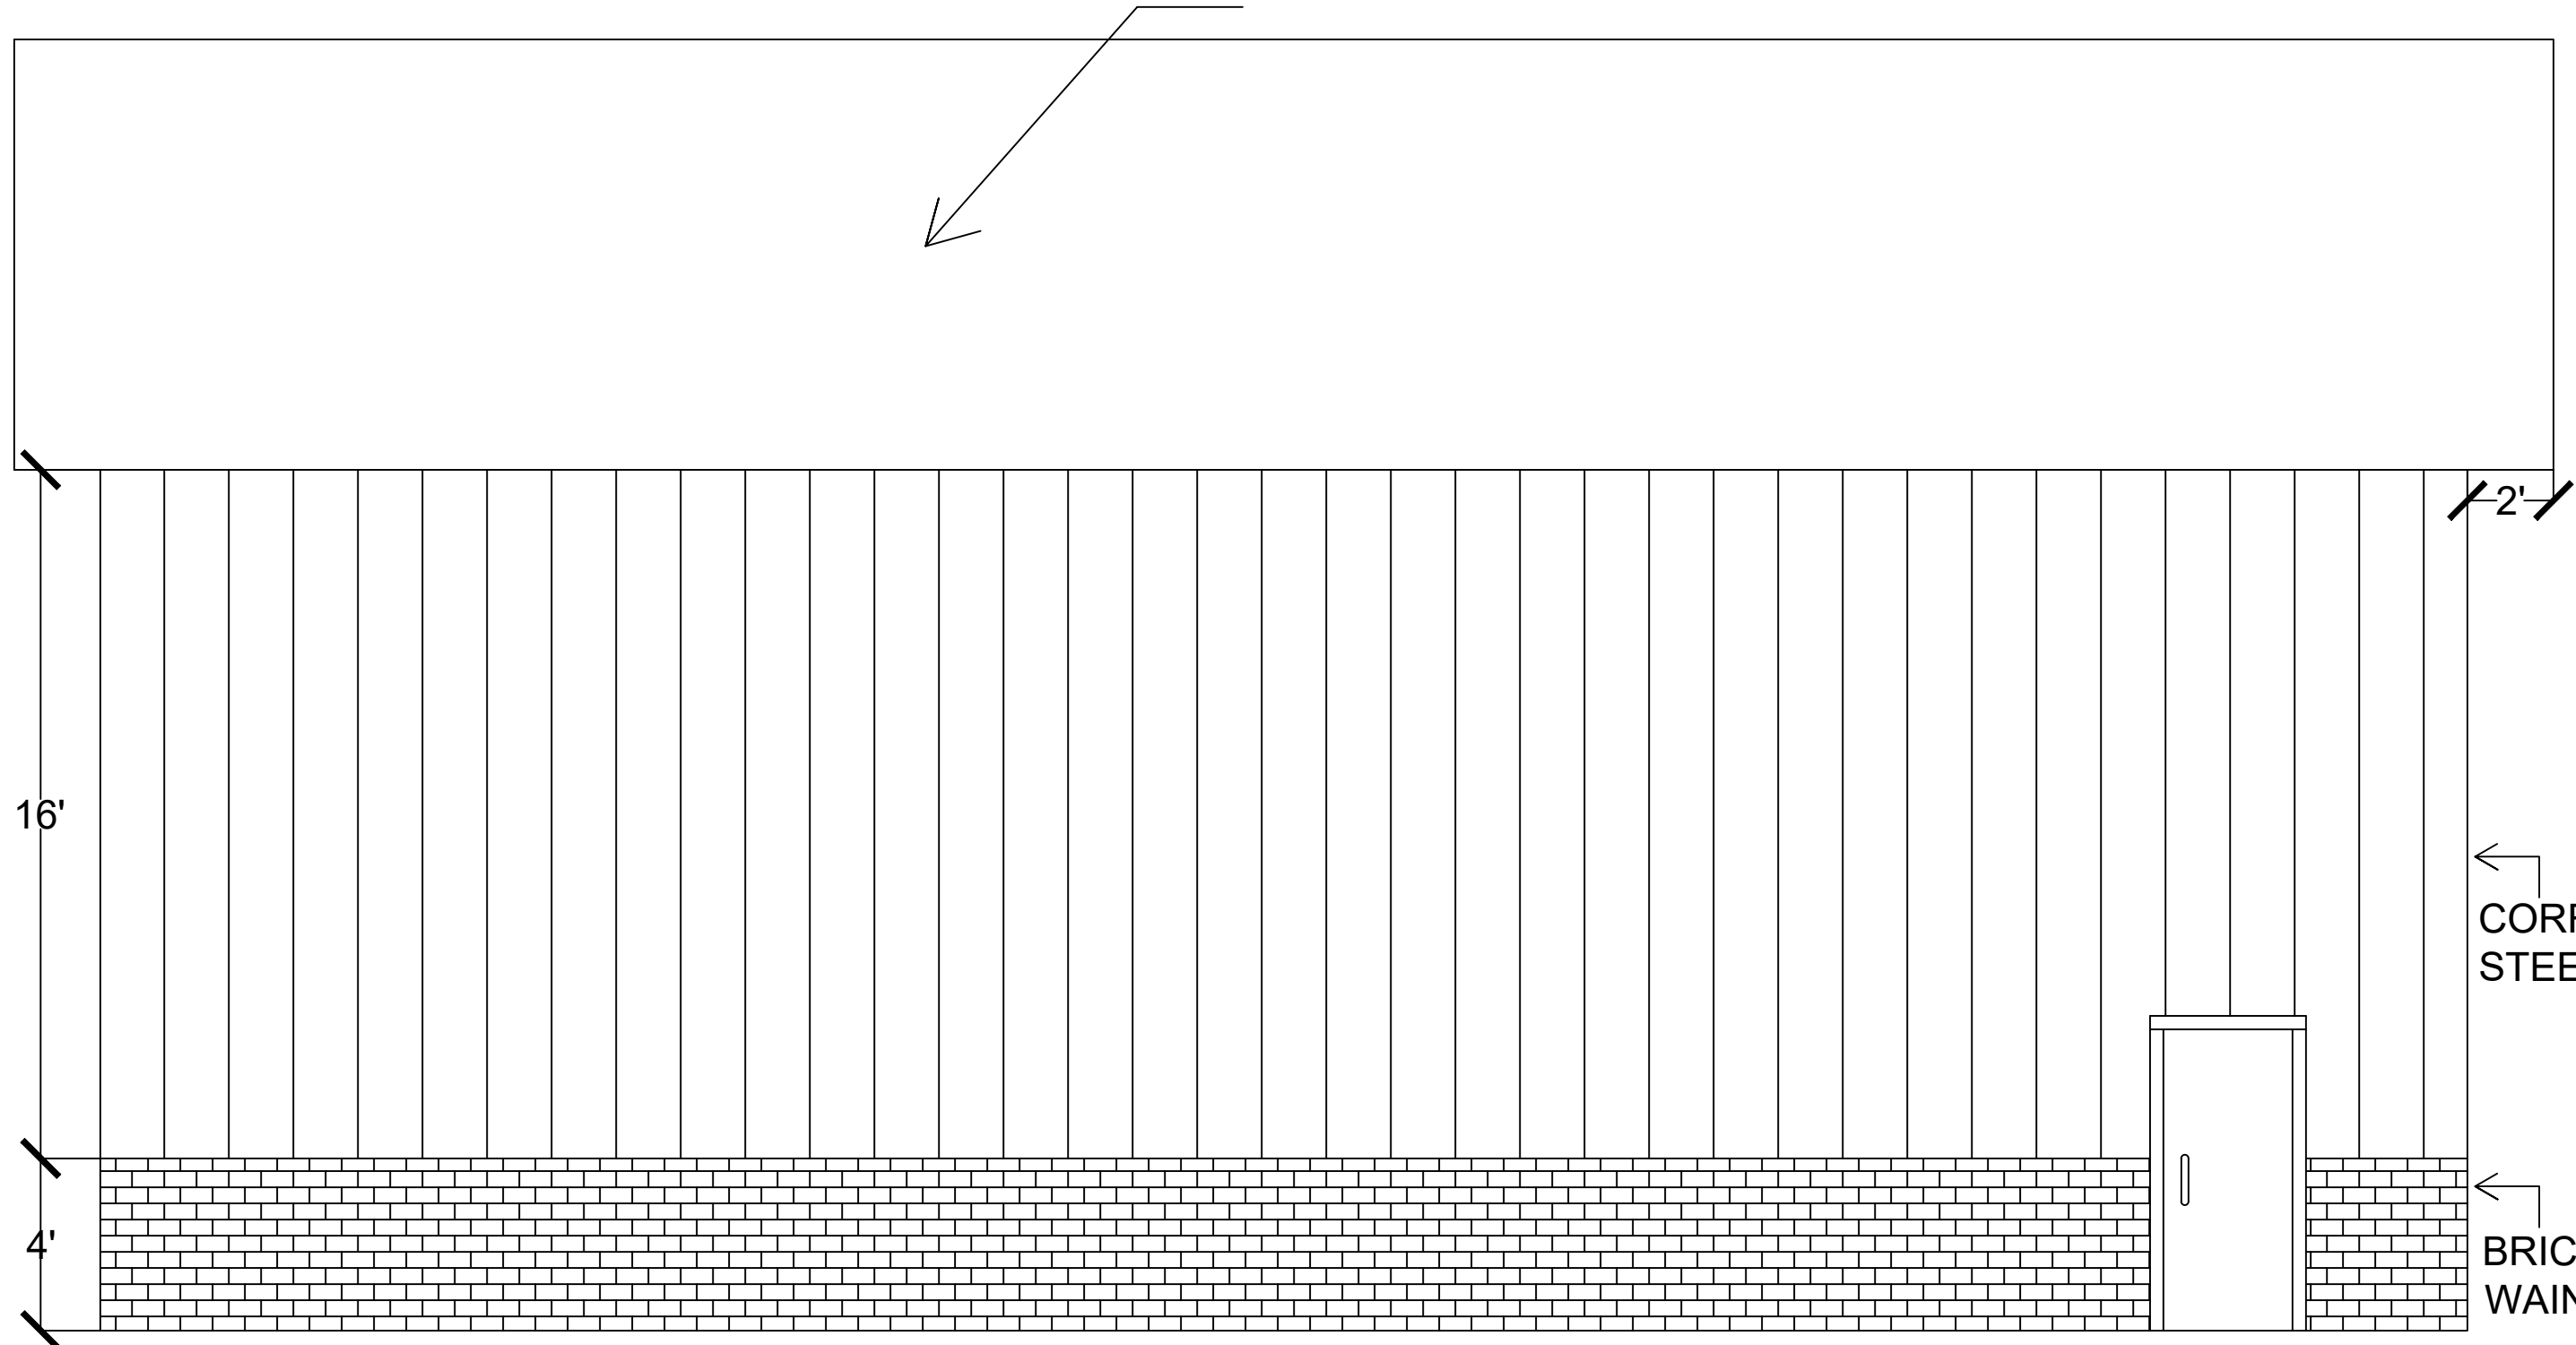

16'


4'

2'

← CORRUGATED STEEL PANELS

← BRICK WAINSCOTING

LEFT ELEVATION

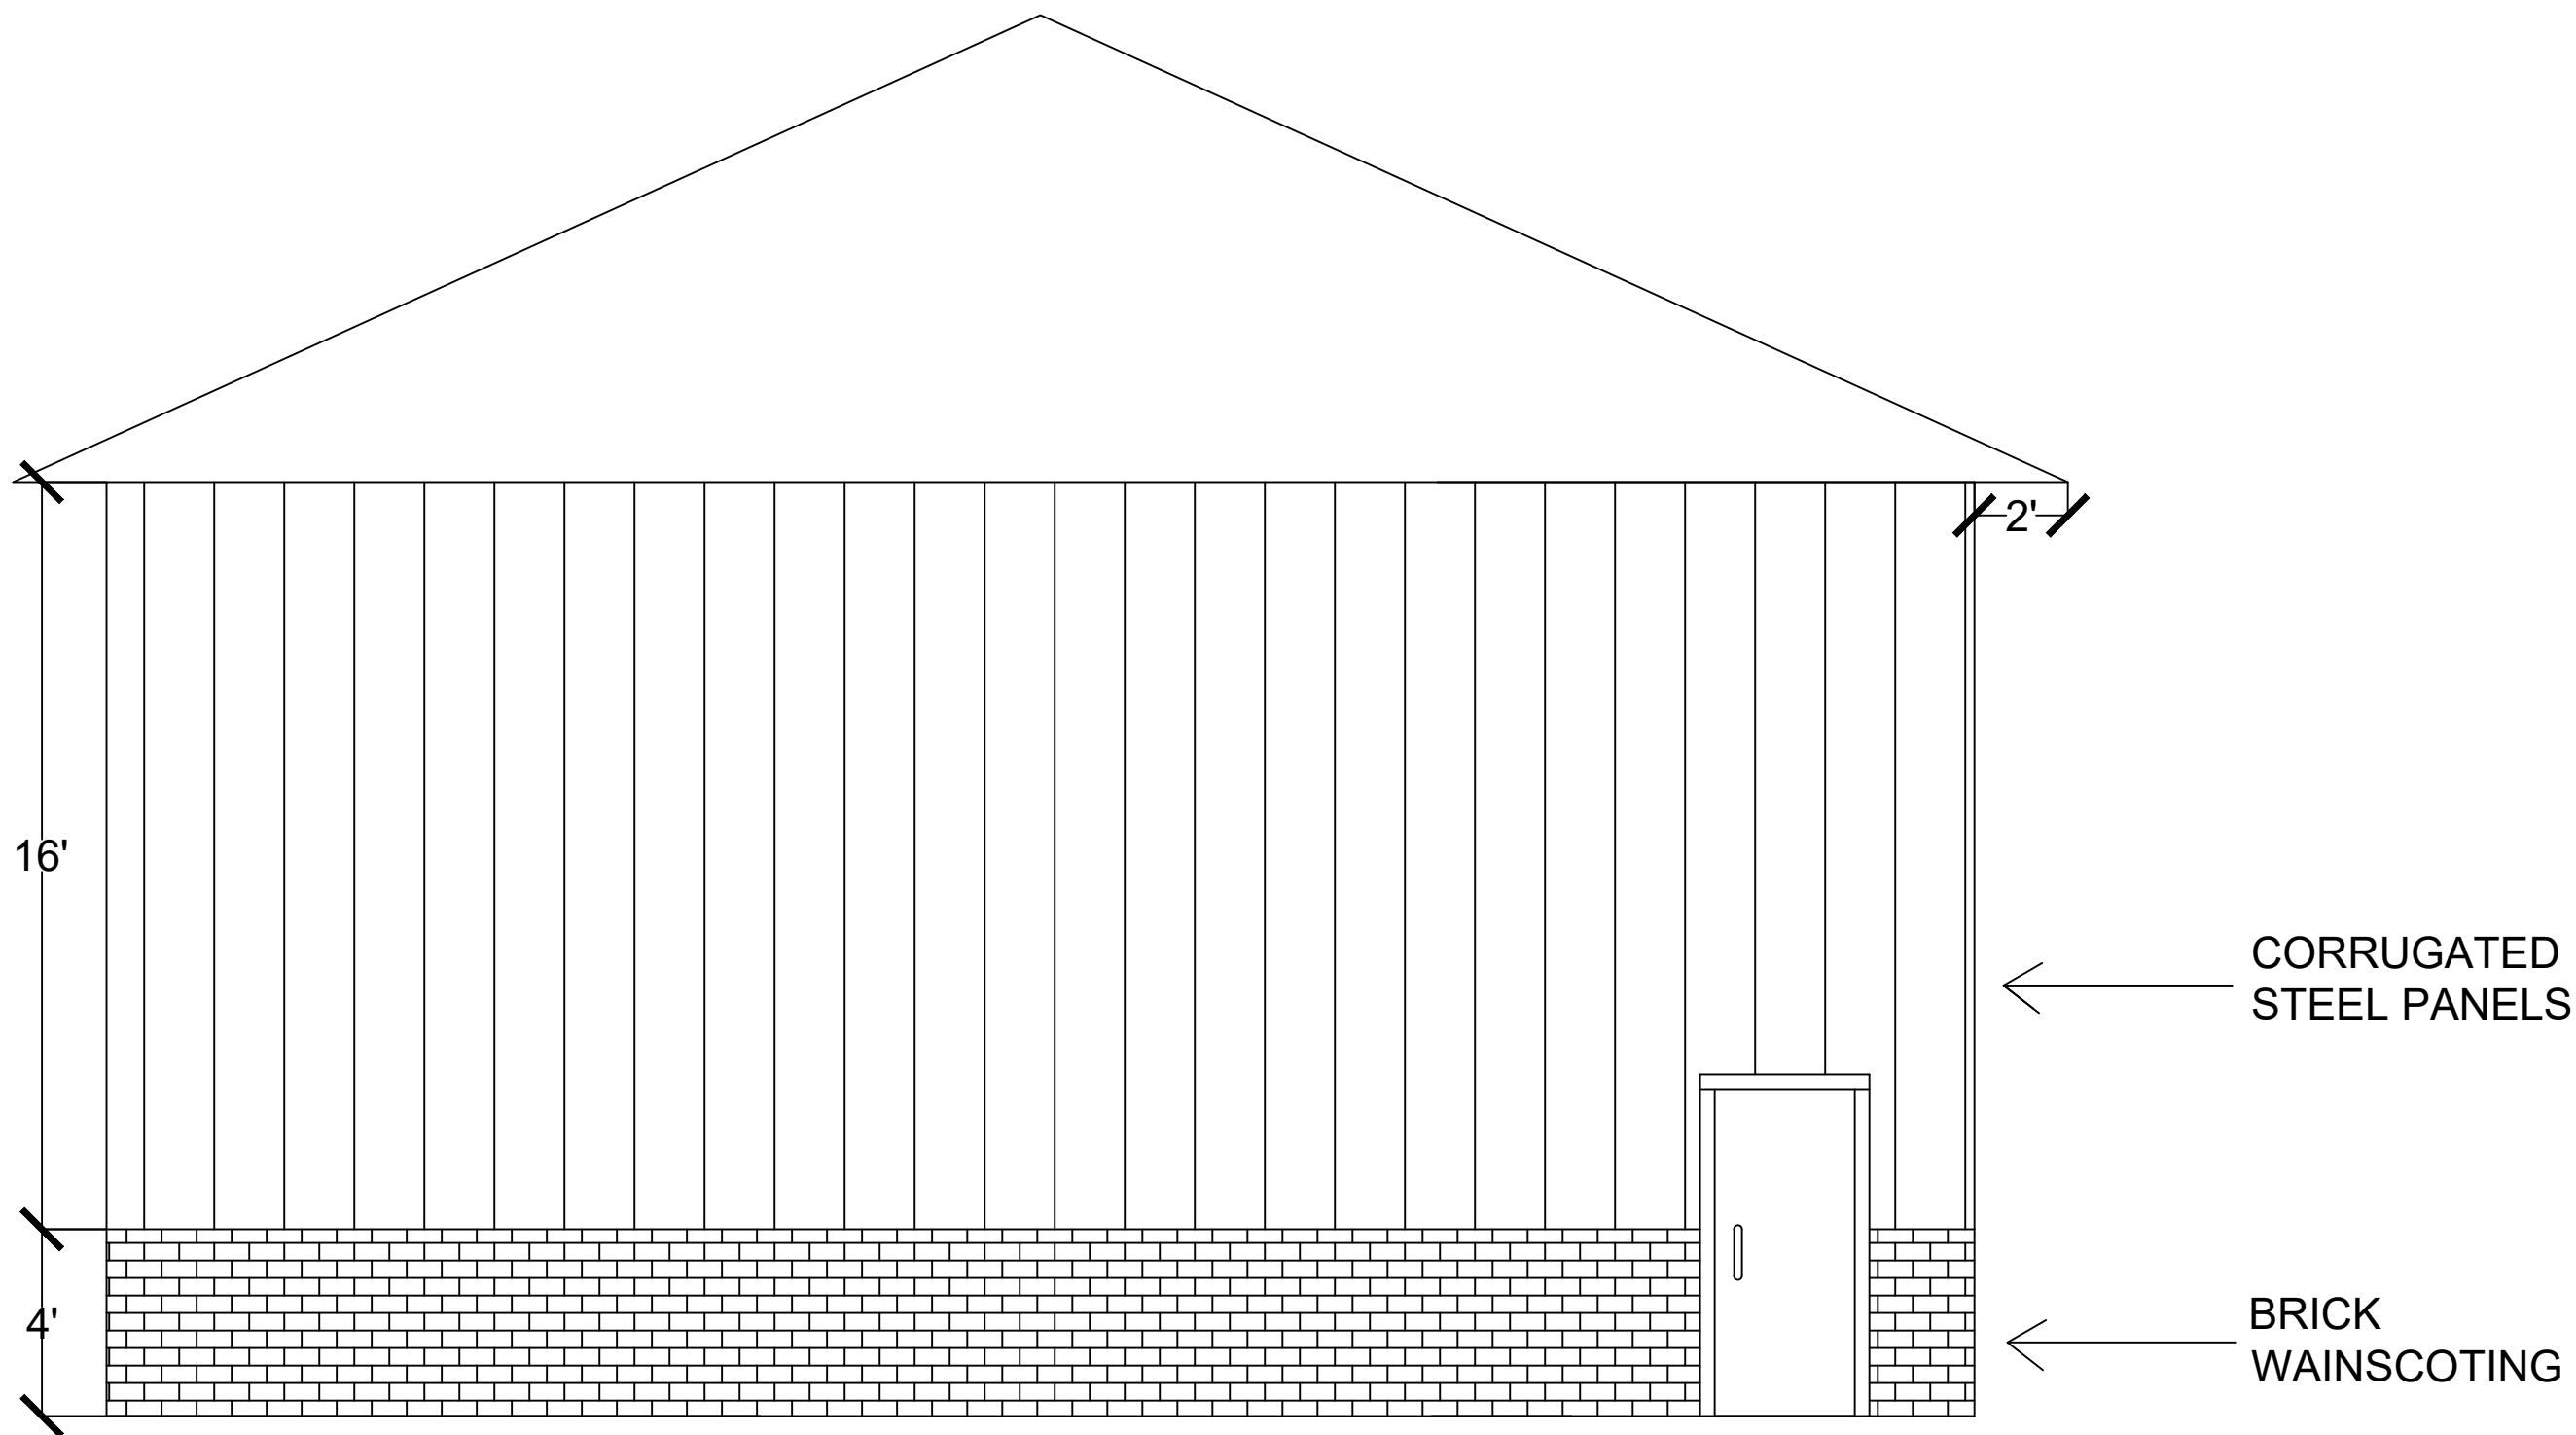

REAR ELEVATION