

# INDUSTRIAL & COMMERCIAL STREET

## TYPICAL URBAN SECTION

## TYPICAL RURAL SECTION

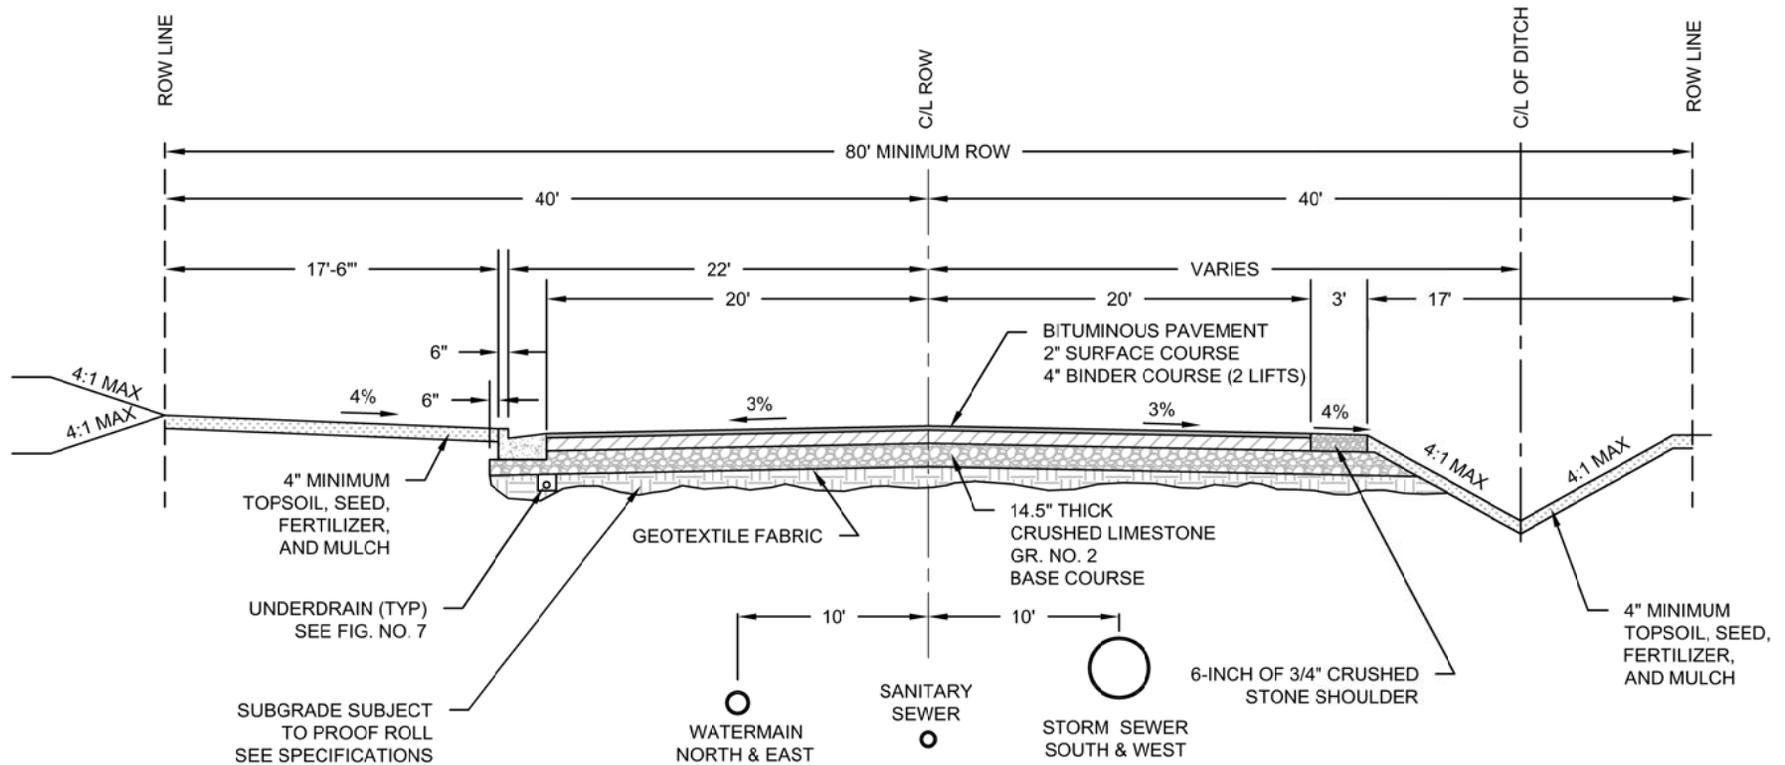


FIGURE NO. 2

INDUSTRIAL AND COMMERCIAL



CITY OF NEW BERLIN  
ENGINEERING DEPARTMENT

DRAWN BY:  
JPW/NLH

DATE:  
1/10, REV 5/16

SCALE:  
NTS

NOTE: SEE DEVELOPMENT HANDBOOK FOR SPECIFICATIONS  
OF ALL MATERIALS AND CONSTRUCTION REQUIREMENTS